
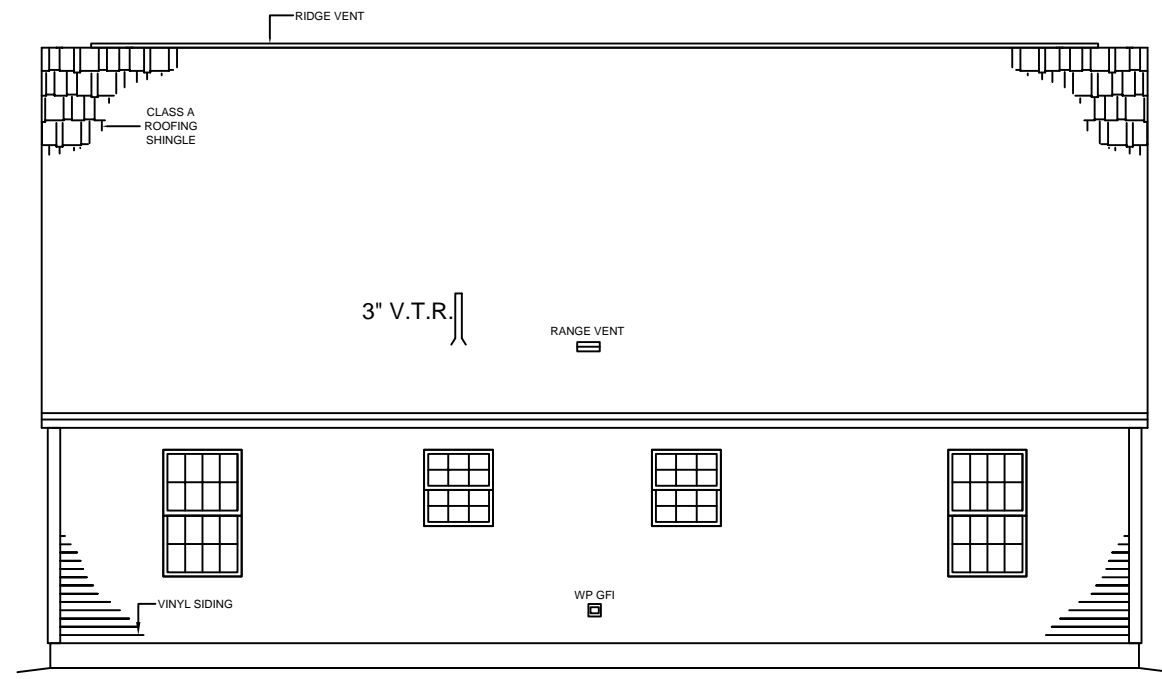



## FRONT ELEVATION

NOTE:  
 - ELEVATIONS ARE FOR GRAPHIC REPRESENTATION ONLY. REFER TO WORK ORDER FORM FOR DETAILED INFORMATION.  
 - EXTERIOR STEPS, RAILINGS & LANDINGS ONSITE BY OTHER.


JOB NAME	BUILDER	HOUSE TYPE <b>Hancock Cape</b>	FRONT ELEVATION SHEET # P2 SCALE: 1/4" = 1'-0" DWN BY: KBS DATE:	REVISIONS			<b>KBS BUILDERS, INC.</b> 300 PARK STREET, SOUTH PARIS, ME 04281 PHONE: 207-739-2400 FAX: 207-739-2223
----------	---------	-----------------------------------	--	-----------	--	---	--



REAR ELEVATION

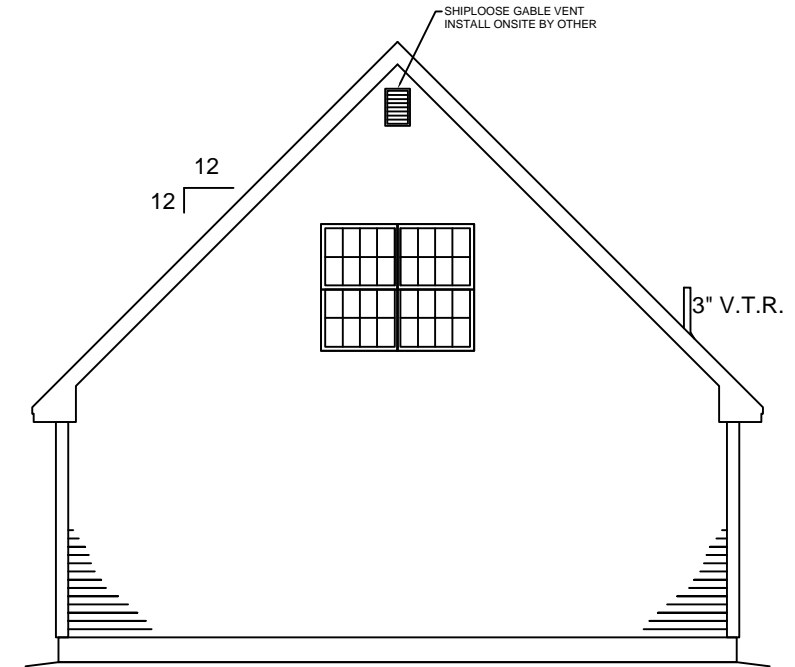

RIGHT ELEVATION

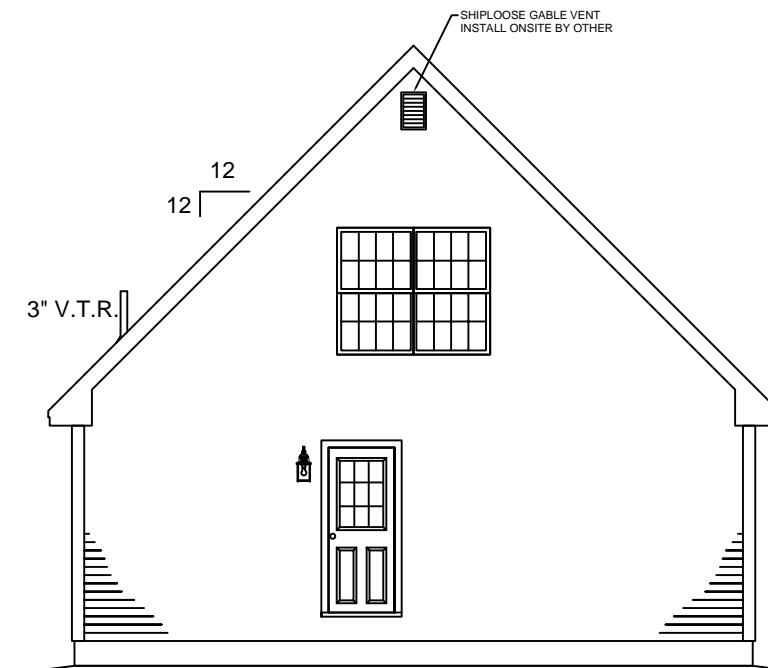

LEFT ELEVATION

NOTE:  
 - ELEVATIONS ARE FOR GRAPHIC REPRESENTATION ONLY. REFER TO WORK ORDER FORM FOR DETAILED INFORMATION.  
 - EXTERIOR STEPS, RAILINGS & LANDINGS ONSITE BY OTHER.

JOB NAME	BUILDER
----------	---------


HOUSE TYPE <b>Hancock Cape</b>
FILE NAME: SERIAL #:

EXTERIOR ELEVATIONS
SHEET # P2a
SCALE: 1/8" = 1'-0"
DWN BY: KBS
DATE:

REVISIONS




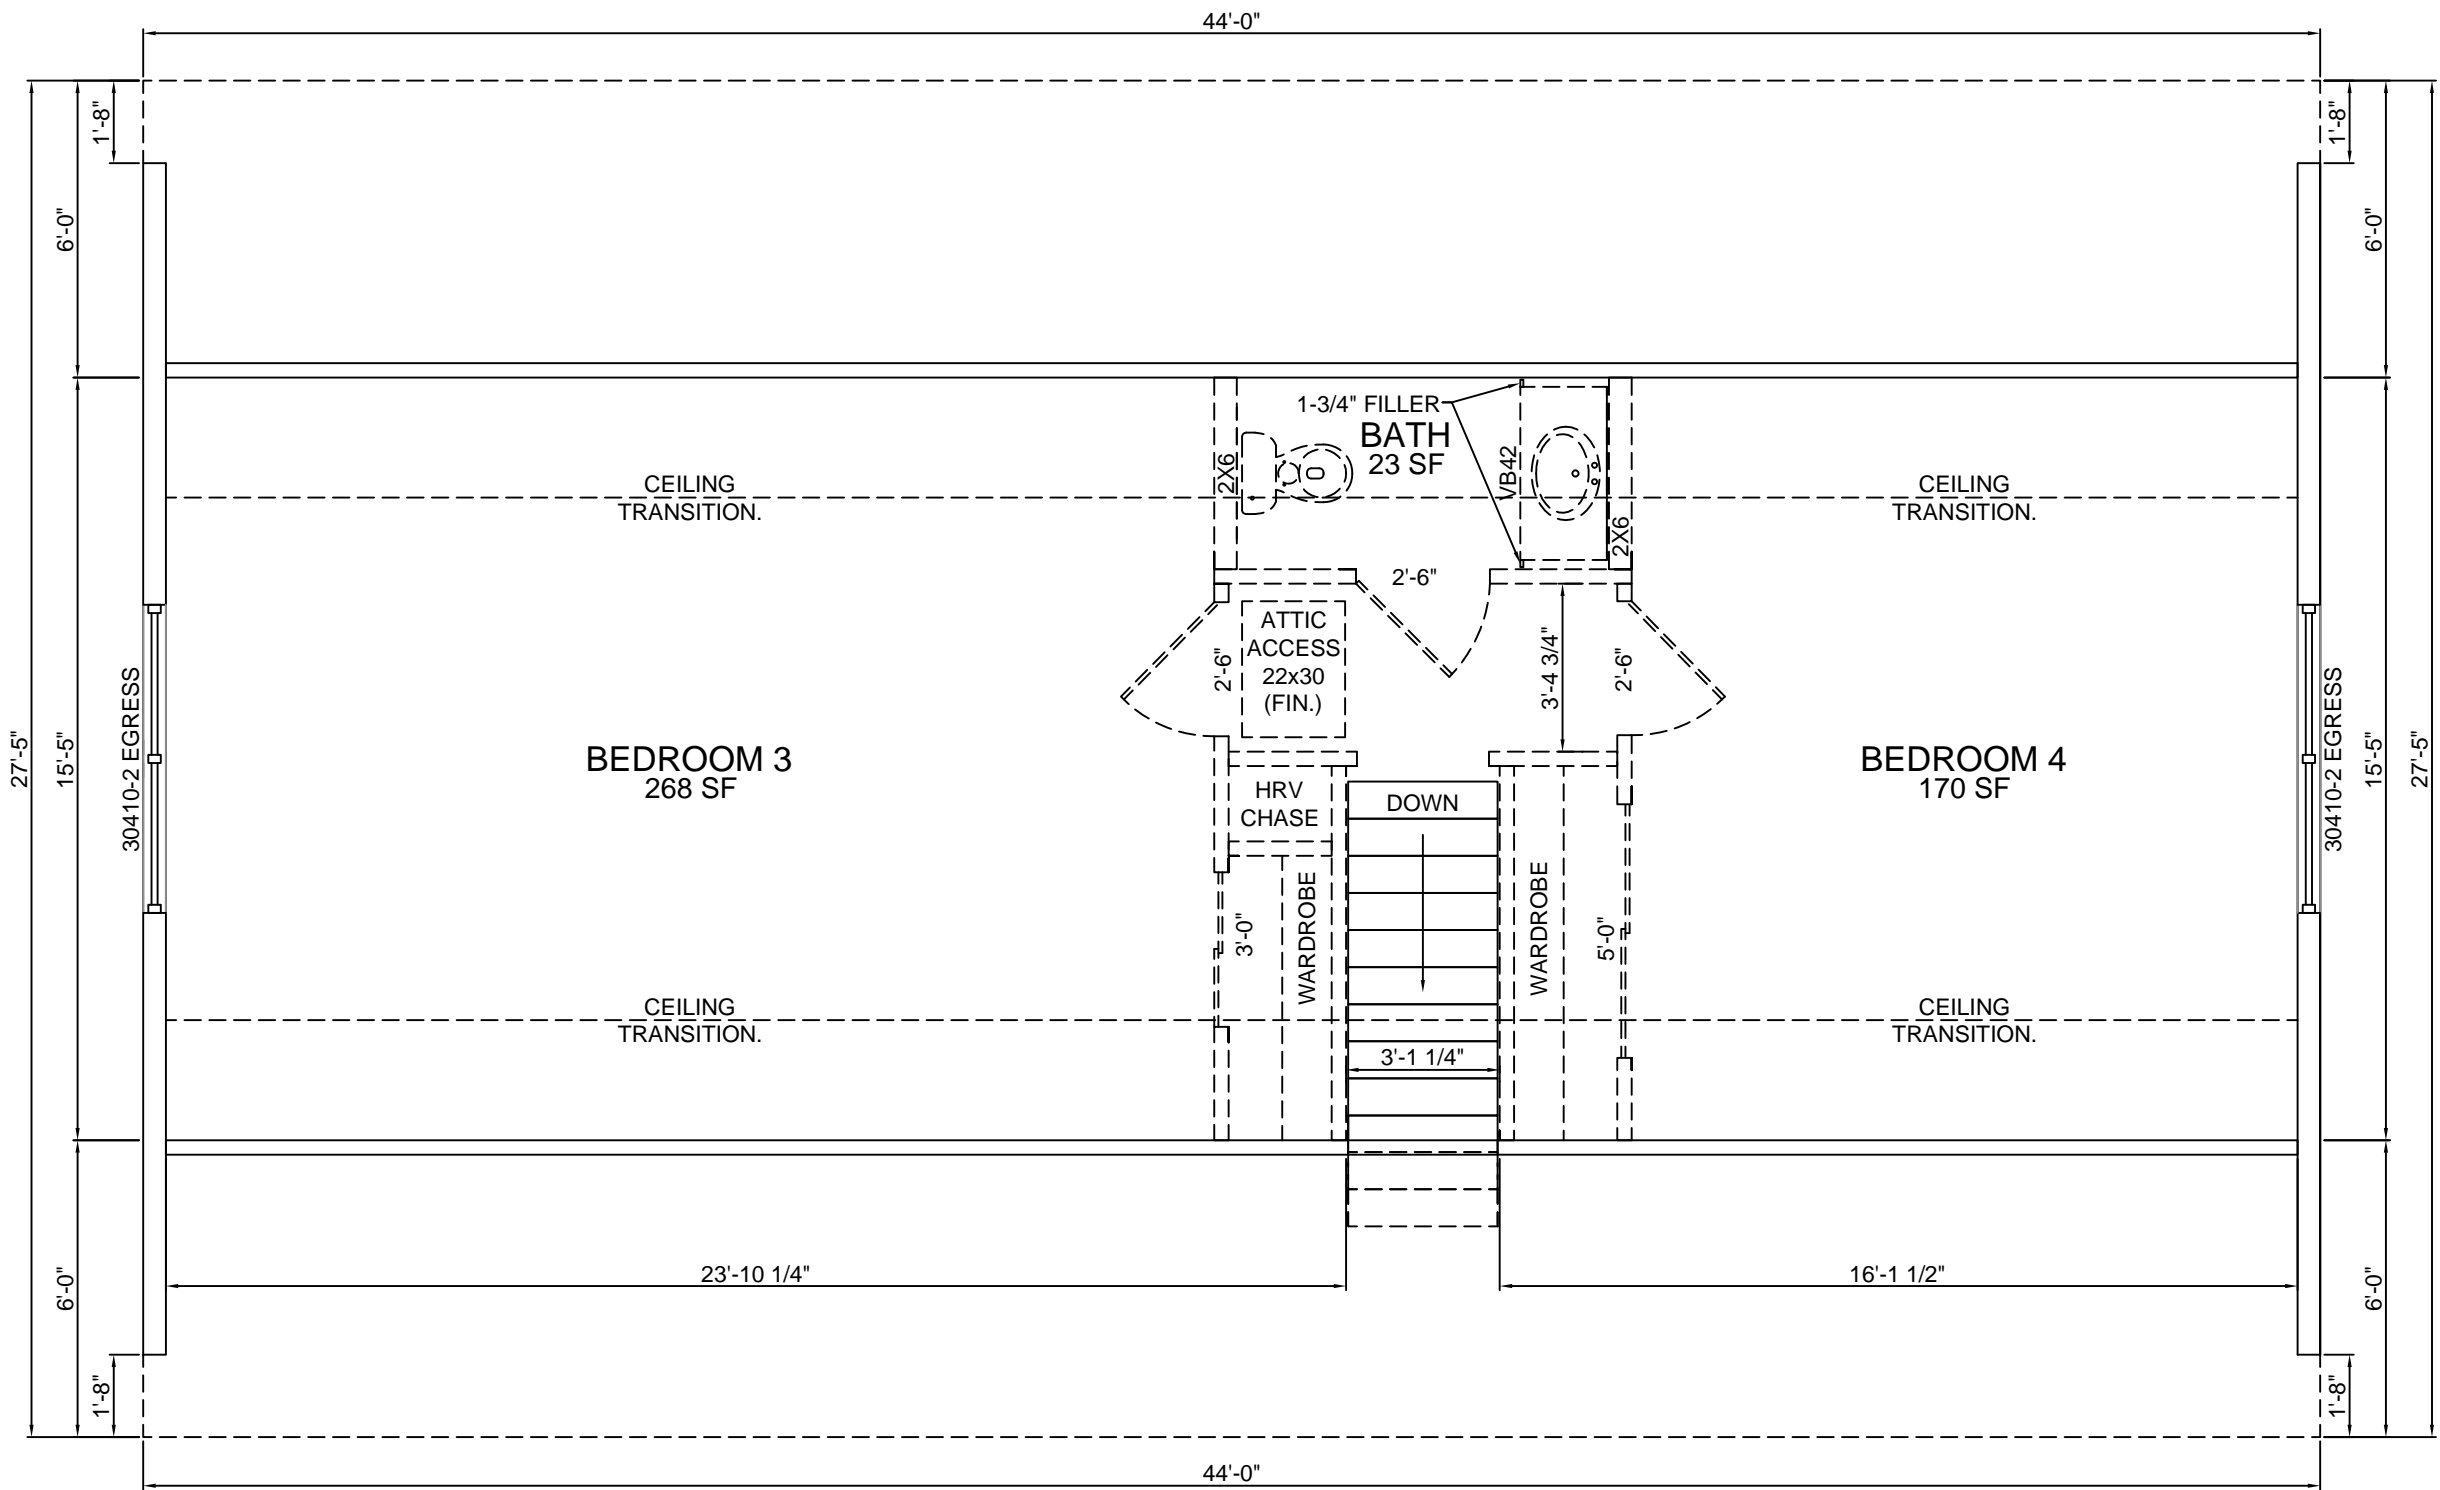
**KBS BUILDERS, INC.**  
 300 PARK STREET, SOUTH PARIS, ME 04281  
 PHONE: 207-739-2400 FAX: 207-739-2223

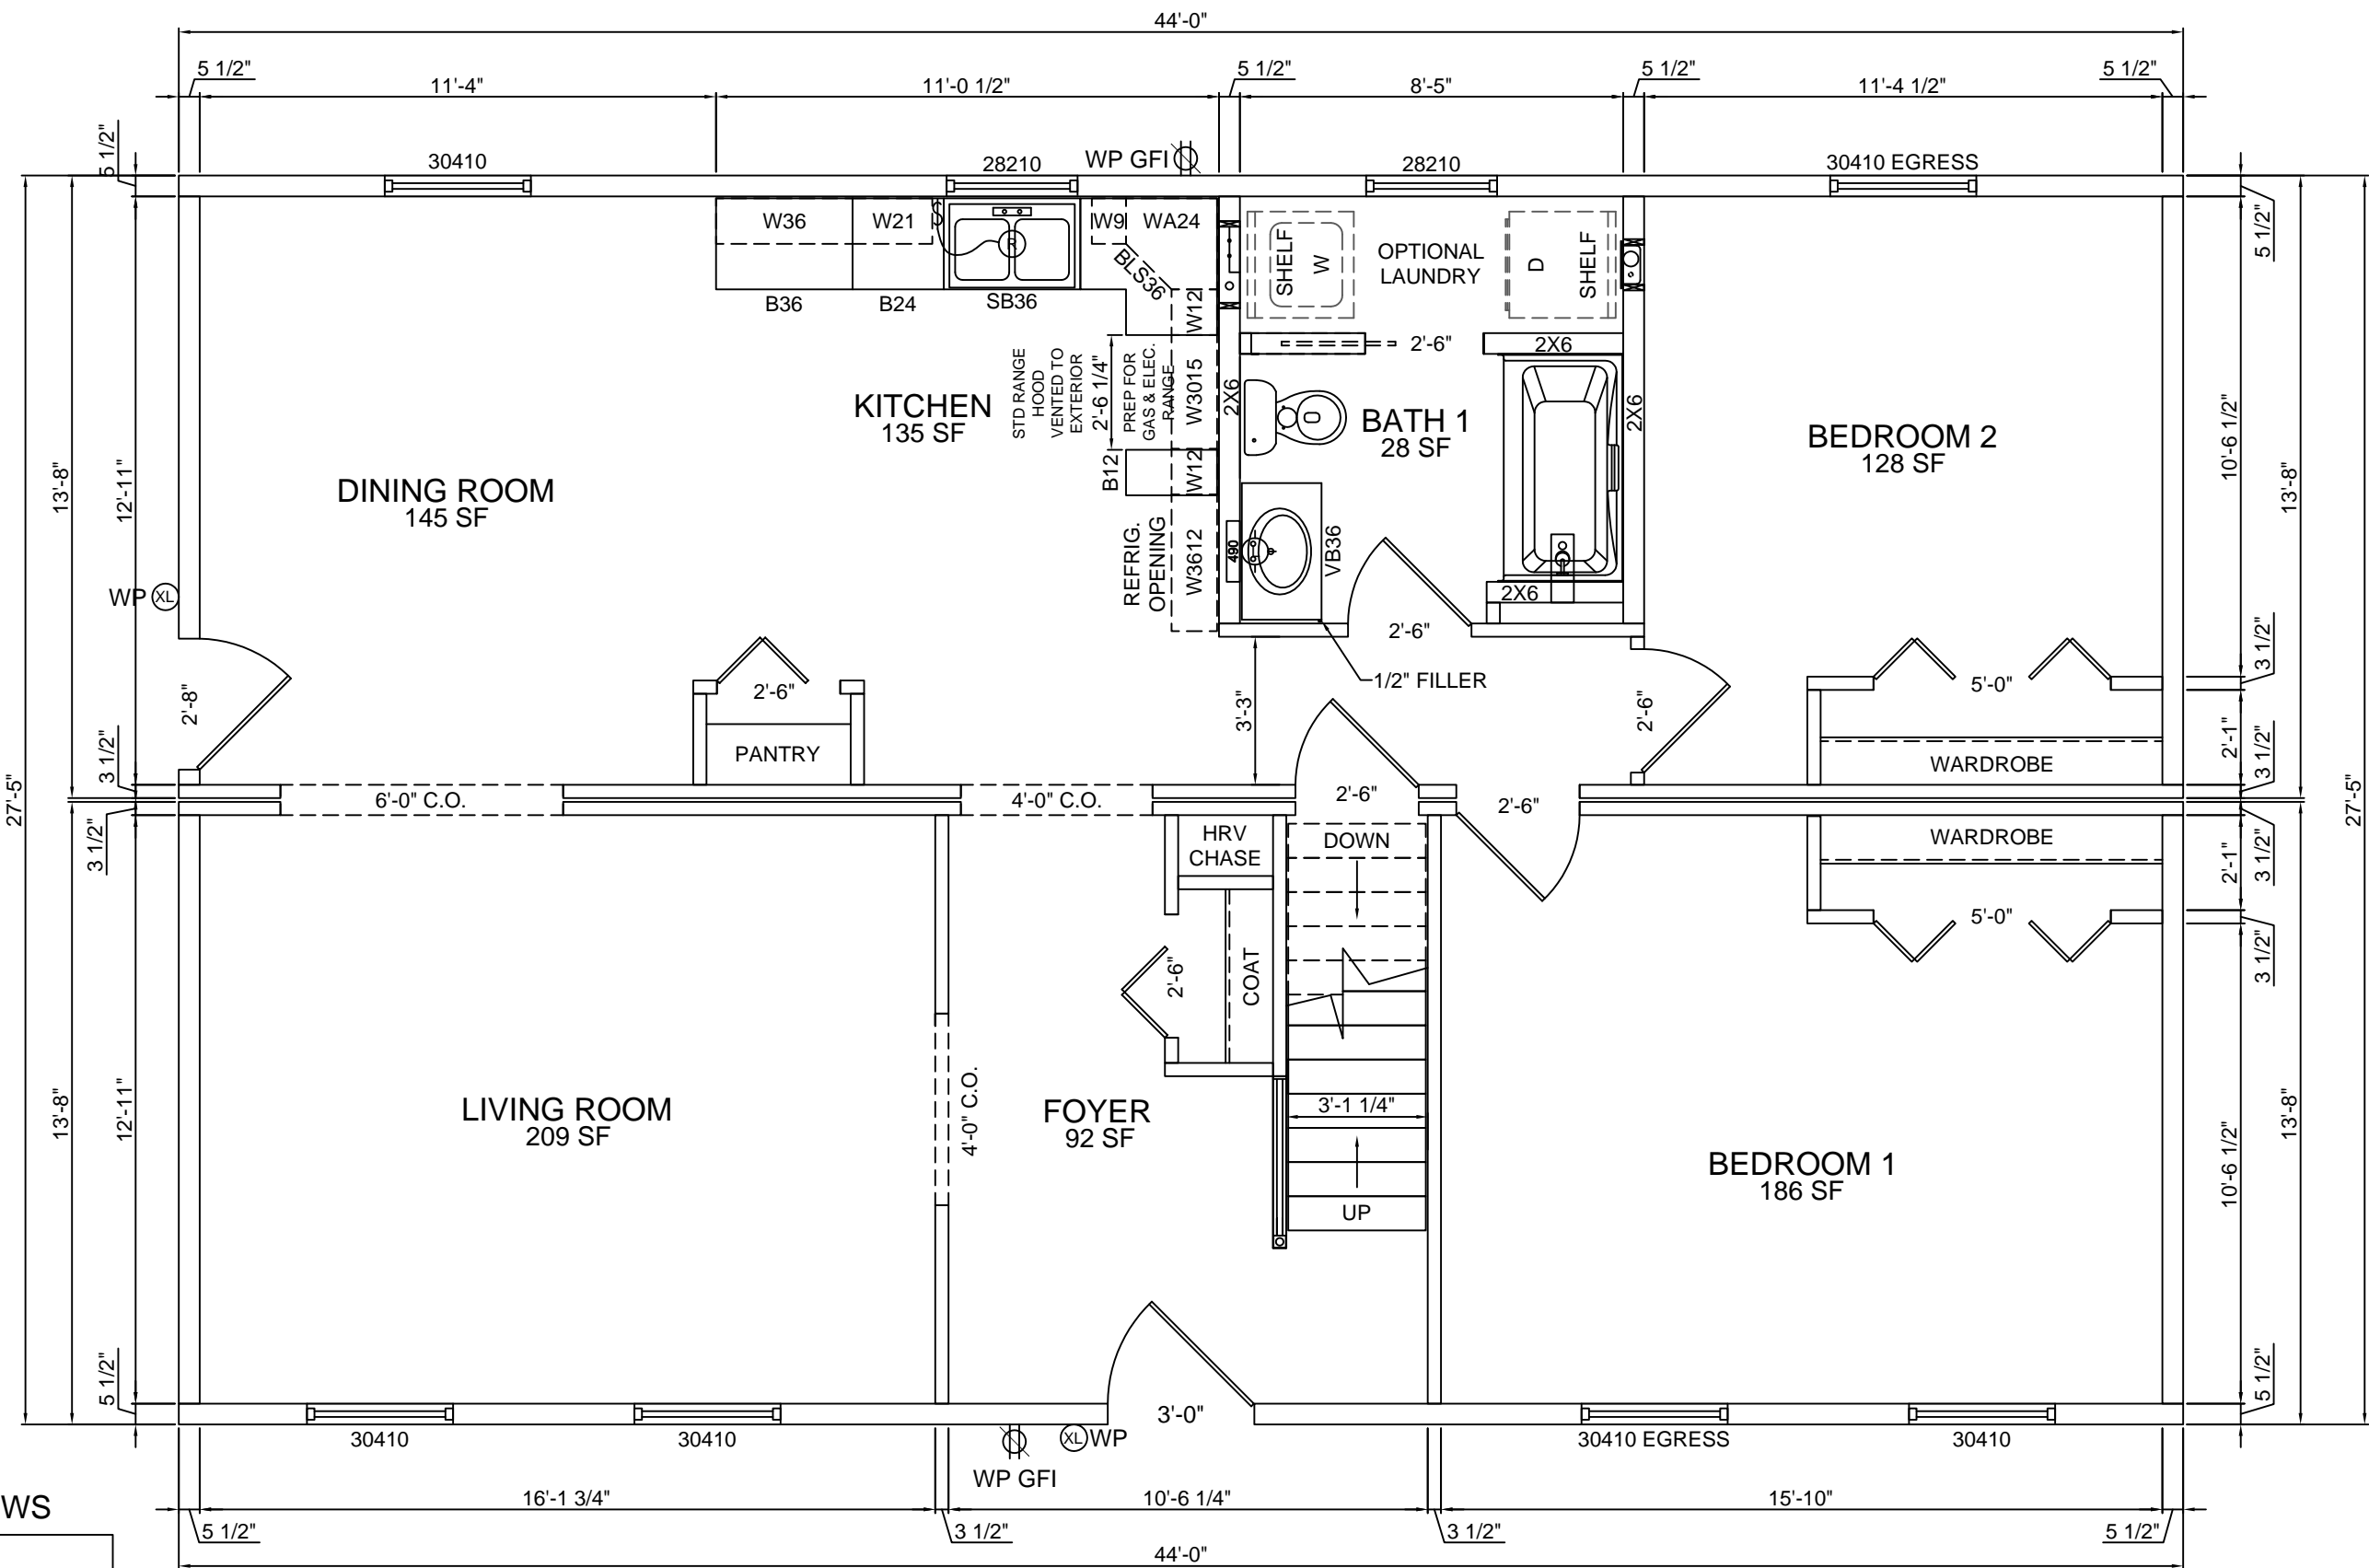

HARVEY WINDOWS

8'-0" CEILINGS

<p>JOB NAME</p>	<p>BUILDER</p>	<p>HOUSE TYPE <b>Hancock Cape</b></p> <p>FILE NAME: SERIAL #:</p>	<p>1st FLOOR PLAN</p> <p>SHEET # P3 SCALE: 1/4" = 1'-0" DWN BY: KBS DATE:</p>	<p>REVISIONS</p> <table border="1"> <tr><td> </td><td> </td></tr> <tr><td> </td><td> </td></tr> <tr><td> </td><td> </td></tr> </table>								<p><b>KBS BUILDERS, INC.</b></p> <p>300 PARK STREET, SOUTH PARIS, ME 04281 PHONE: 207-739-2400 FAX: 207-739-2223</p>



HARVEY WINDOWS

8'-0" CEILINGS

JOB NAME

BUILDER

HOUSE TYPE

**Hancock Cape**

FILE NAME:  
SERIAL #:

2nd FLOOR PLAN

SHEET # P4  
SCALE: 1/4" = 1'-0"  
DWN BY: KBS  
DATE:

REVISIONS




**KBS BUILDERS, INC.**

300 PARK STREET, SOUTH PARIS, ME 04281  
PHONE: 207-739-2400 FAX: 207-739-2223