
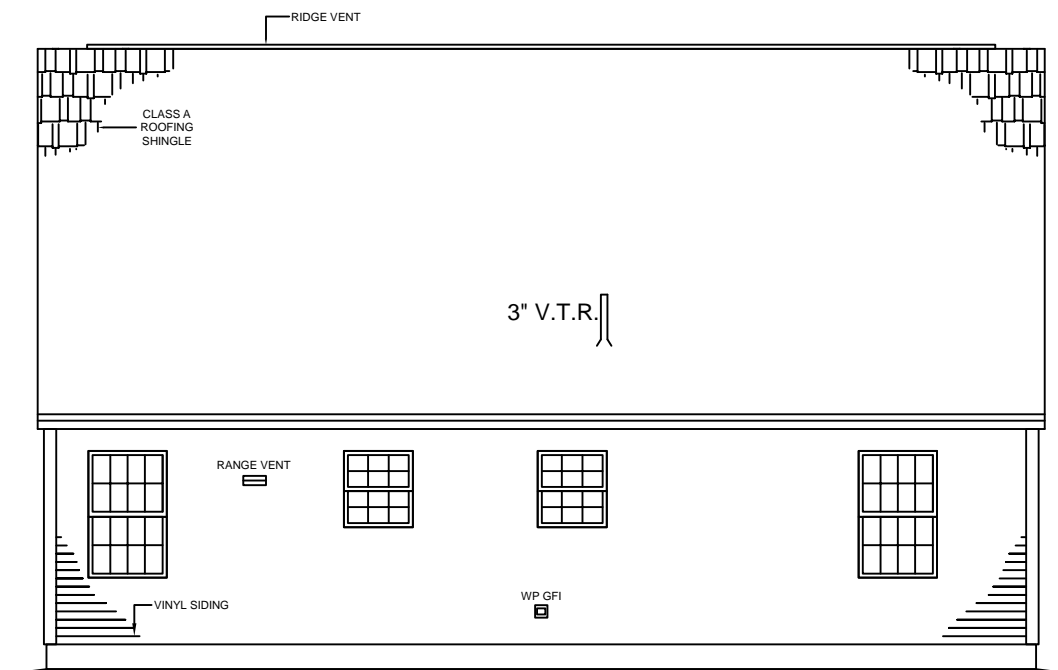



FRONT ELEVATION

NOTE:
 - ELEVATIONS ARE FOR GRAPHIC REPRESENTATION ONLY. REFER TO WORK ORDER FORM FOR DETAILED INFORMATION.
 - EXTERIOR STEPS, RAILINGS & LANDINGS ONSITE BY OTHER.


JOB NAME	BUILDER	HOUSE TYPE Redstone Cape	FRONT ELEVATION SHEET # P2 SCALE: 1/4" = 1'-0" DWN BY: KBS DATE:	REVISIONS		KBS BUILDERS, INC. 300 PARK STREET, SOUTH PARIS, ME 04281 PHONE: 207-739-2400 FAX: 207-739-2223
----------	---------	------------------------------------	--	-----------	---	--



REAR ELEVATION

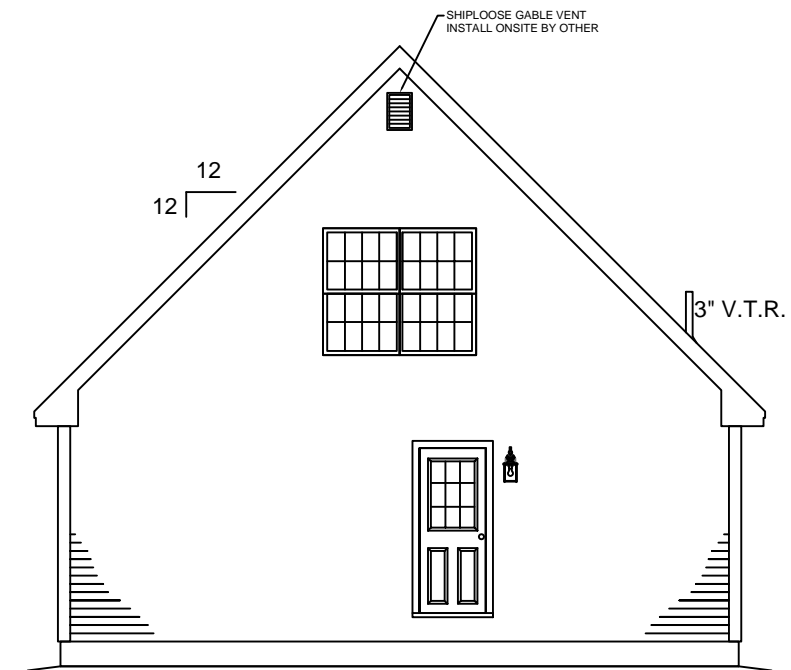

RIGHT ELEVATION

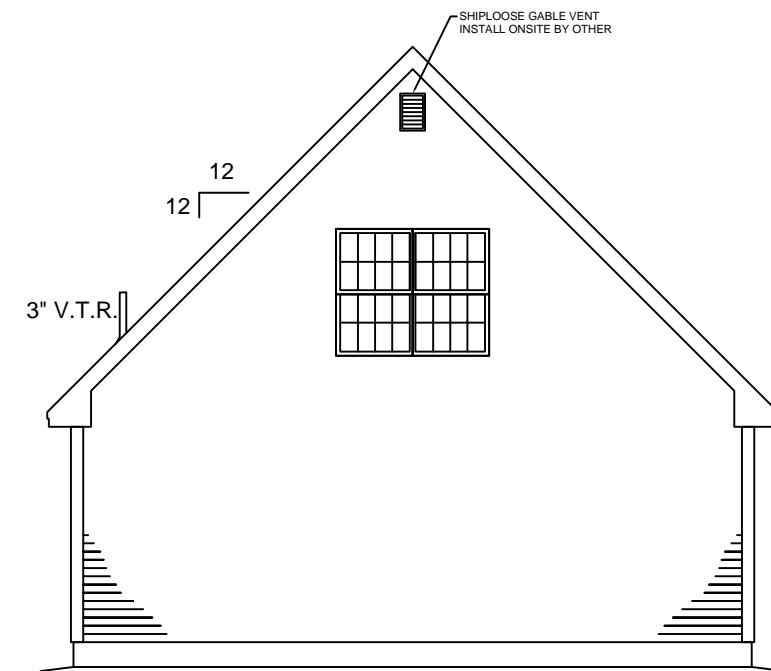

LEFT ELEVATION

NOTE:
 - ELEVATIONS ARE FOR GRAPHIC REPRESENTATION ONLY. REFER TO WORK ORDER FORM FOR DETAILED INFORMATION.
 - EXTERIOR STEPS, RAILINGS & LANDINGS ONSITE BY OTHER.

JOB NAME

BUILDER

HOUSE TYPE

Redstone Cape

FILE NAME:
 SERIAL #:

EXTERIOR ELEVATIONS

SHEET # P2a
 SCALE: 1/8" = 1'-0"
 DWN BY: KBS
 DATE:

REVISIONS




KBS BUILDERS, INC.
 300 PARK STREET, SOUTH PARIS, ME 04281
 PHONE: 207-739-2400 FAX: 207-739-2223

BOX "A"

BOX "B"

HARVEY WINDOWS

8'-0" CEILINGS

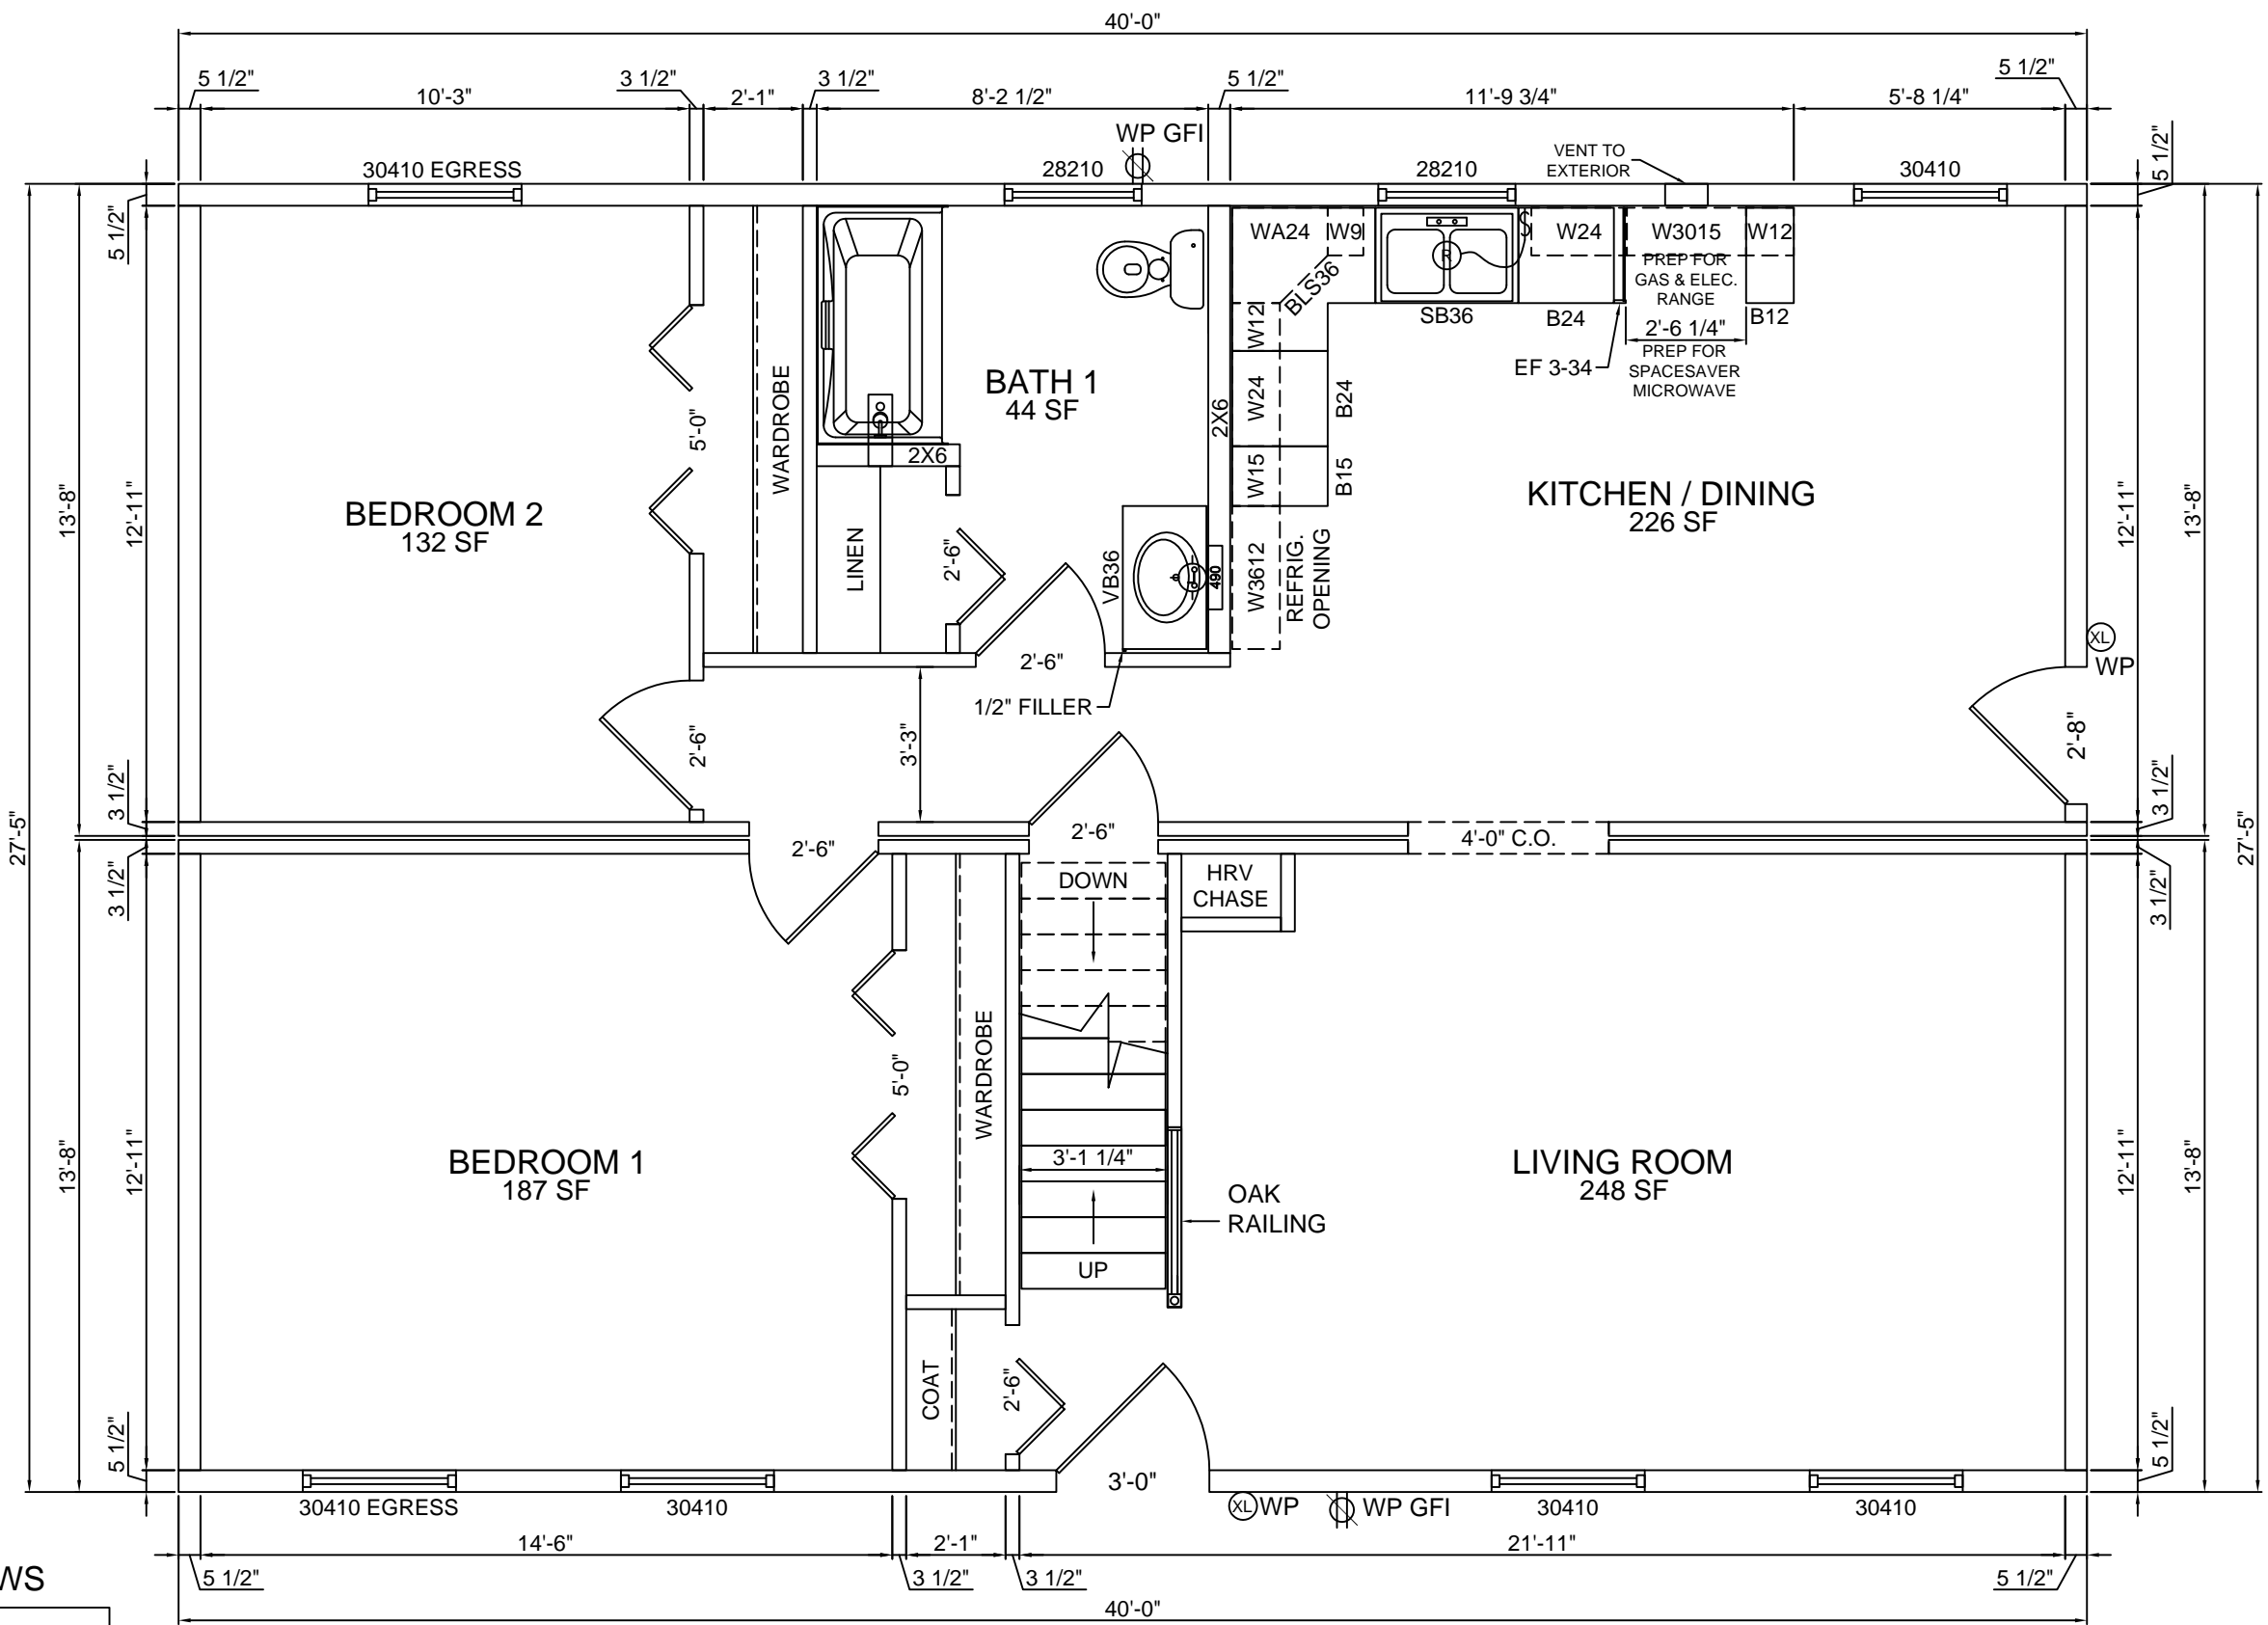

JOB NAME

BUILDER

HOUSE TYPE

Redstone Cape

FILE NAME:

SERIAL #:

1st FLOOR PLAN


SHEET # P3

SCALE: 1/4" = 1'-0"

DWN BY: KBS

DATE:


REVISIONS	

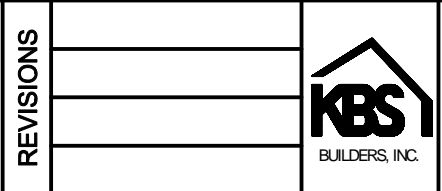

KBS BUILDERS, INC.

300 PARK STREET, SOUTH PARIS, ME 04281

PHONE: 207-739-2400 FAX: 207-739-2223

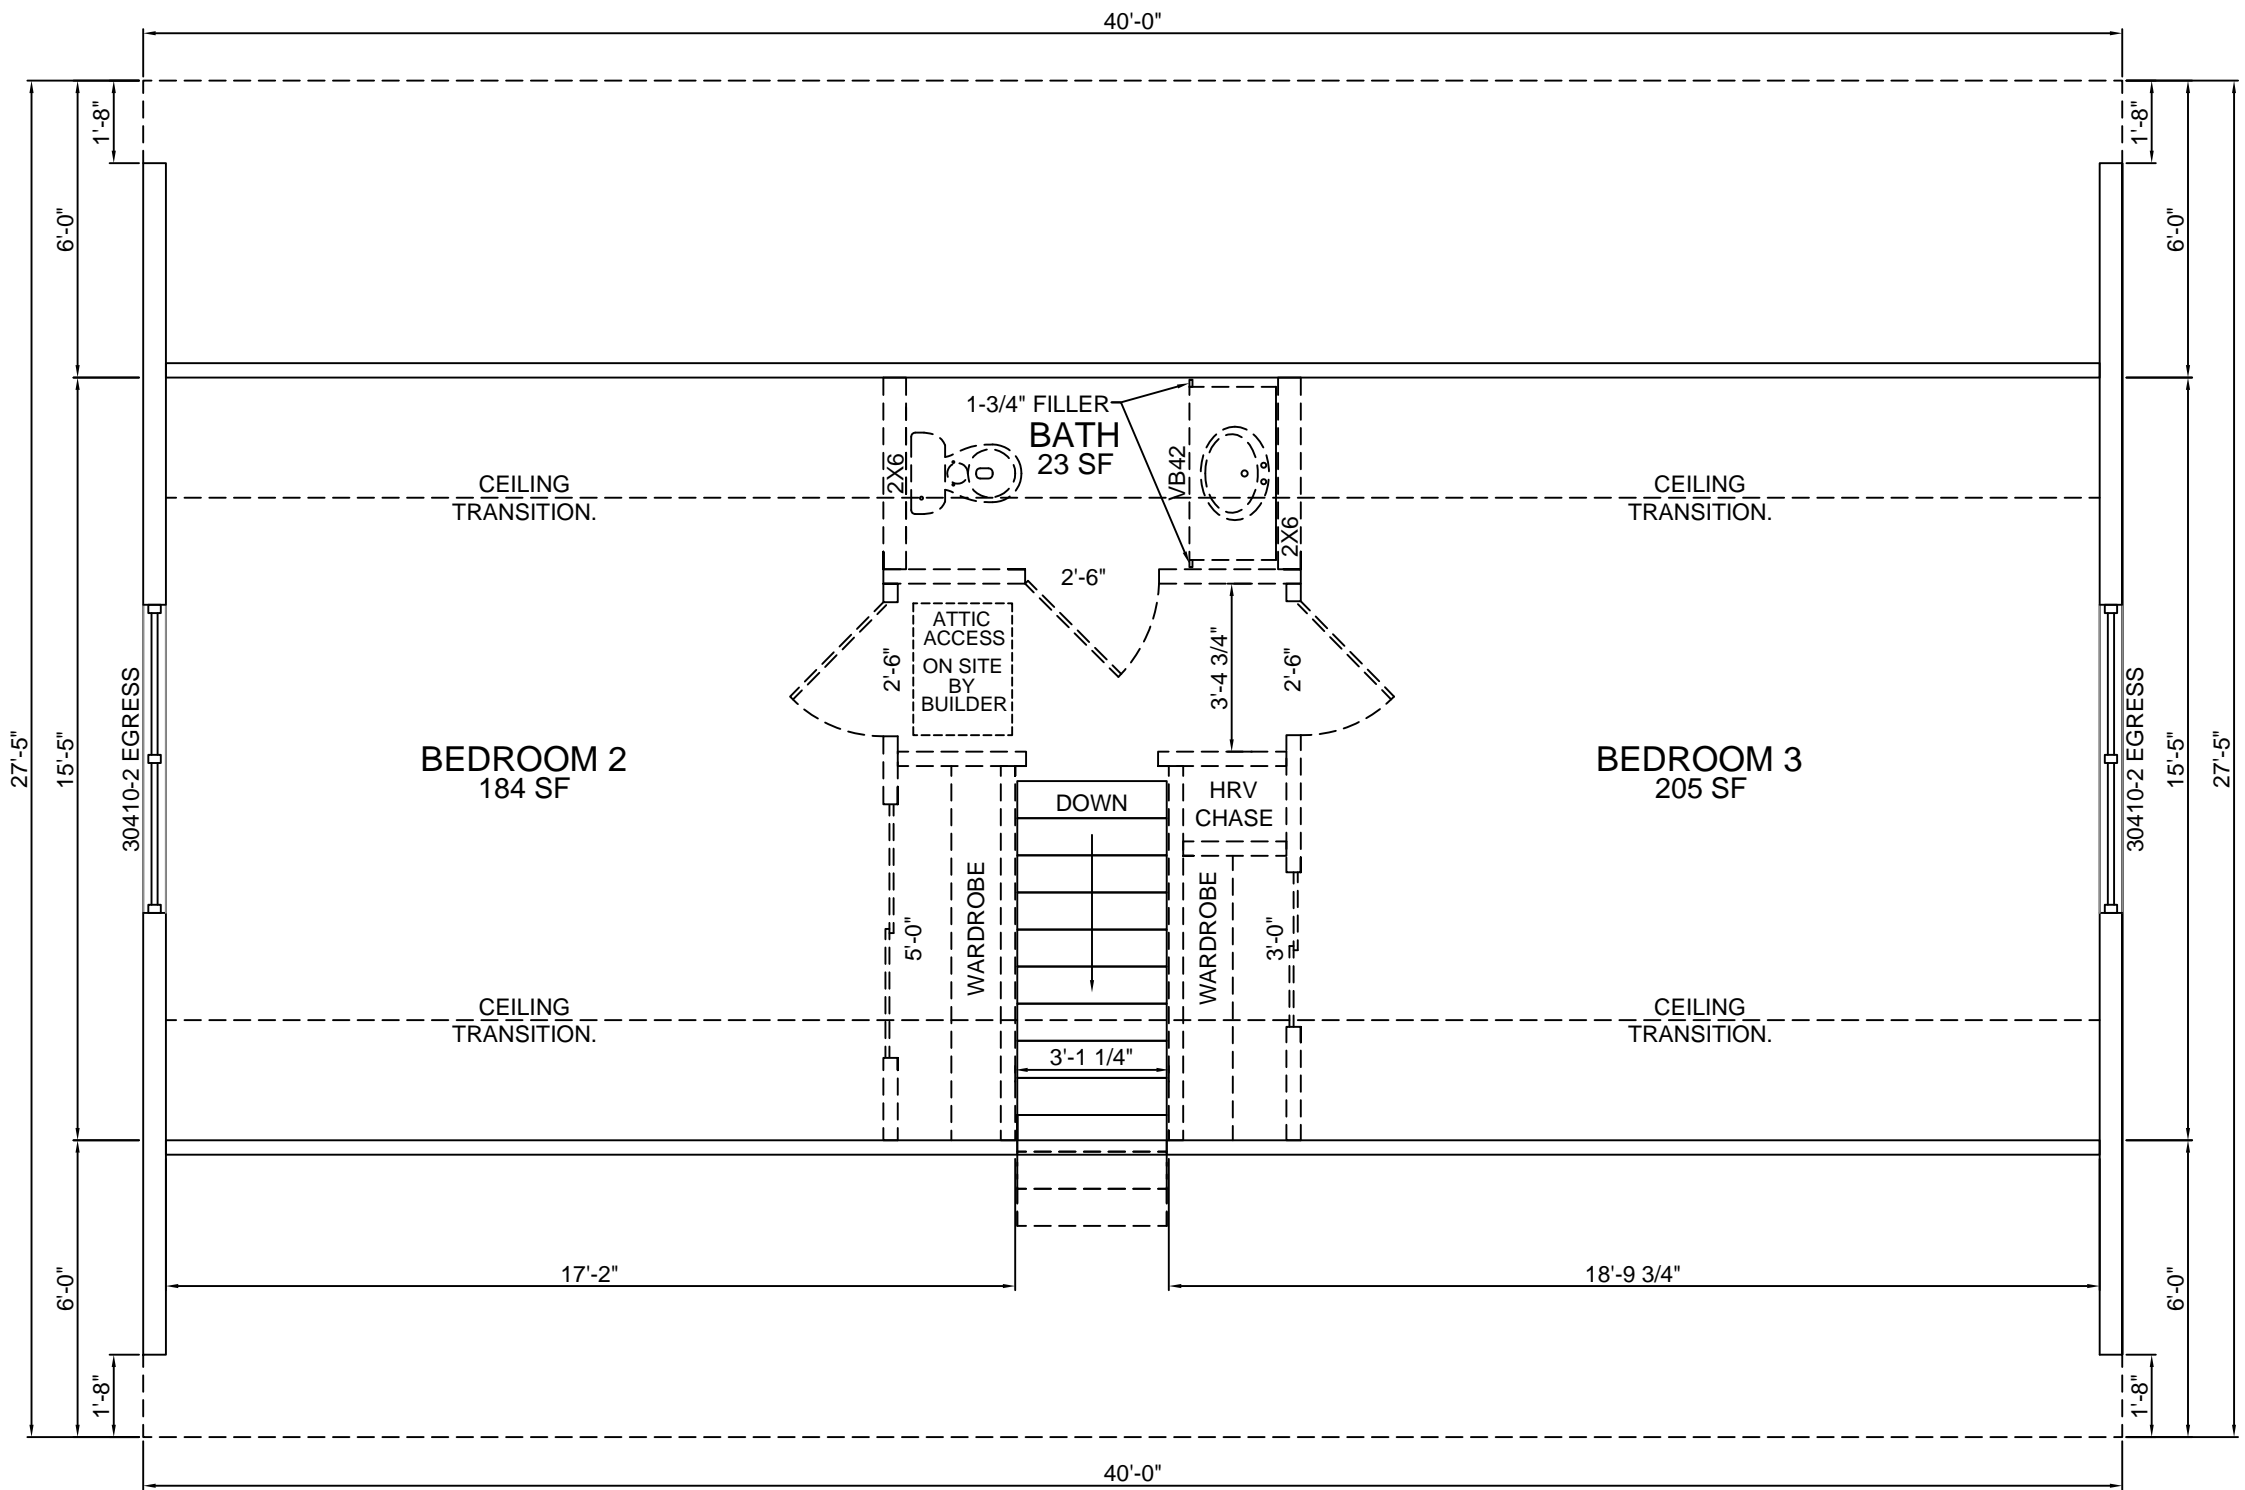

HARVEY WINDOWS

8'-0" CEILINGS

JOB NAME	BUILDER
----------	---------

HOUSE TYPE	Redstone Cape
FILE NAME:	
SERIAL #:	

2nd FLOOR PLAN	
SHEET #	P4
SCALE:	1/4" = 1'-0"
DWN BY:	KBS
DATE:	

REVISIONS	



KBS BUILDERS, INC.
 300 PARK STREET, SOUTH PARIS, ME 04281
 PHONE: 207-739-2400 FAX: 207-739-2223