

FRONT ELEVATION

NOTE:
 - ELEVATIONS ARE FOR GRAPHIC REPRESENTATION ONLY. REFER TO WORK ORDER FORM FOR DETAILED INFORMATION.
 - EXTERIOR STEPS, RAILINGS & LANDINGS ONSITE BY OTHER.

JOB NAME

BUILDER

HOUSE TYPE

Topsham Cape

FILE NAME:
 SERIAL #:


FRONT ELEVATION

SHEET # P2
 SCALE: 1/4" = 1'-0"
 DWN BY: KBS
 DATE:


REVISIONS




KBS BUILDERS, INC.
 300 PARK STREET, SOUTH PARIS, ME 04281
 PHONE: 207-739-2400 FAX: 207-739-2223

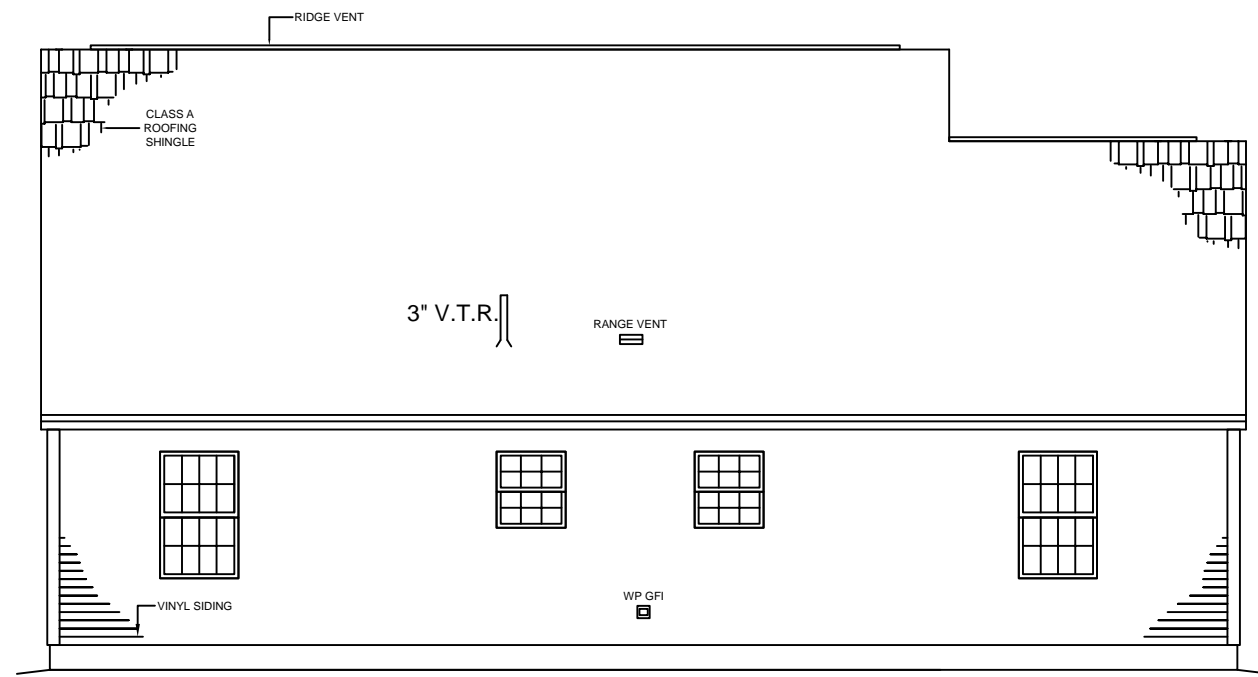

REAR ELEVATION

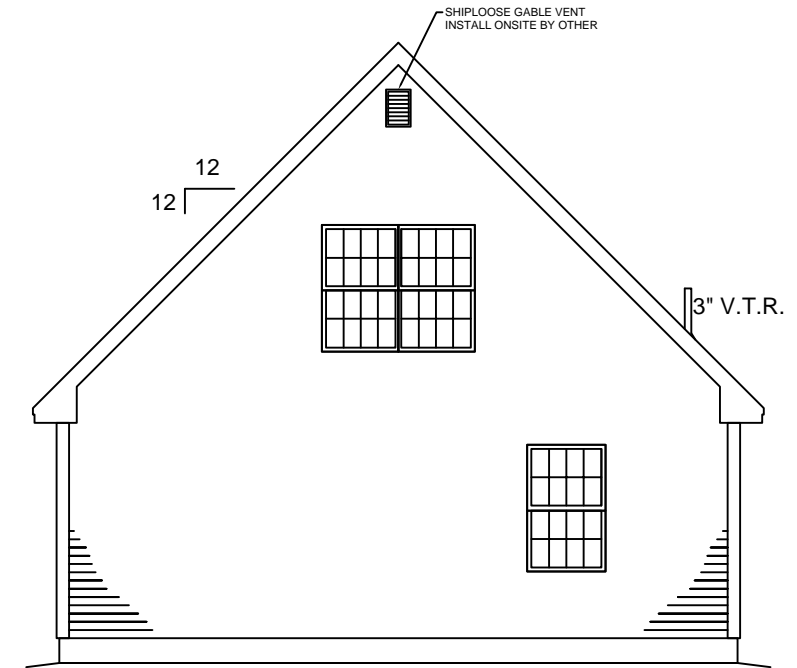

RIGHT ELEVATION

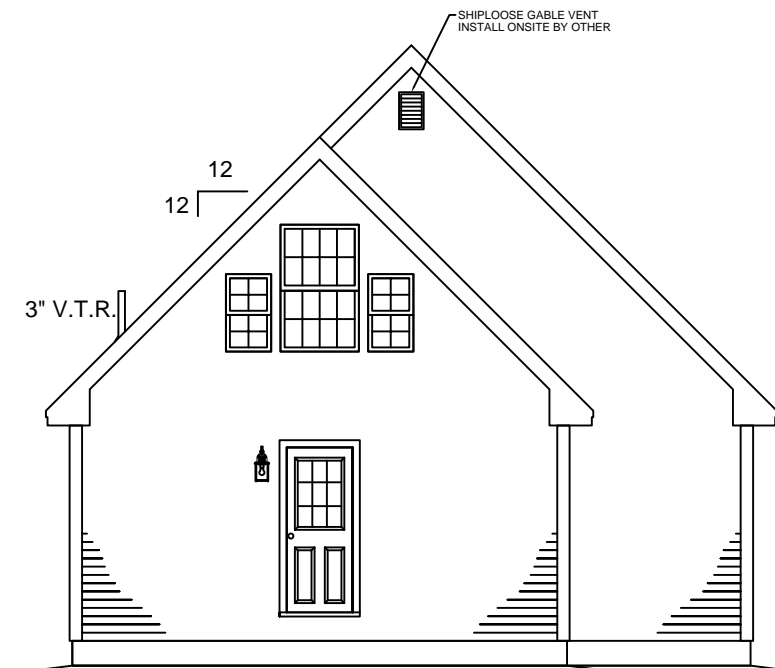

LEFT ELEVATION

NOTE:
 - ELEVATIONS ARE FOR GRAPHIC REPRESENTATION ONLY. REFER TO WORK ORDER FORM FOR DETAILED INFORMATION.
 - EXTERIOR STEPS, RAILINGS & LANDINGS ONSITE BY OTHER.

JOB NAME

BUILDER

HOUSE TYPE

Topsham Cape


EXTERIOR ELEVATIONS

SHEET # P2a
 SCALE: 1/8" = 1'-0"
 DWN BY: KBS
 DATE:

REVISIONS



KBS BUILDERS, INC.
 300 PARK STREET, SOUTH PARIS, ME 04281
 PHONE: 207-739-2400 FAX: 207-739-2223

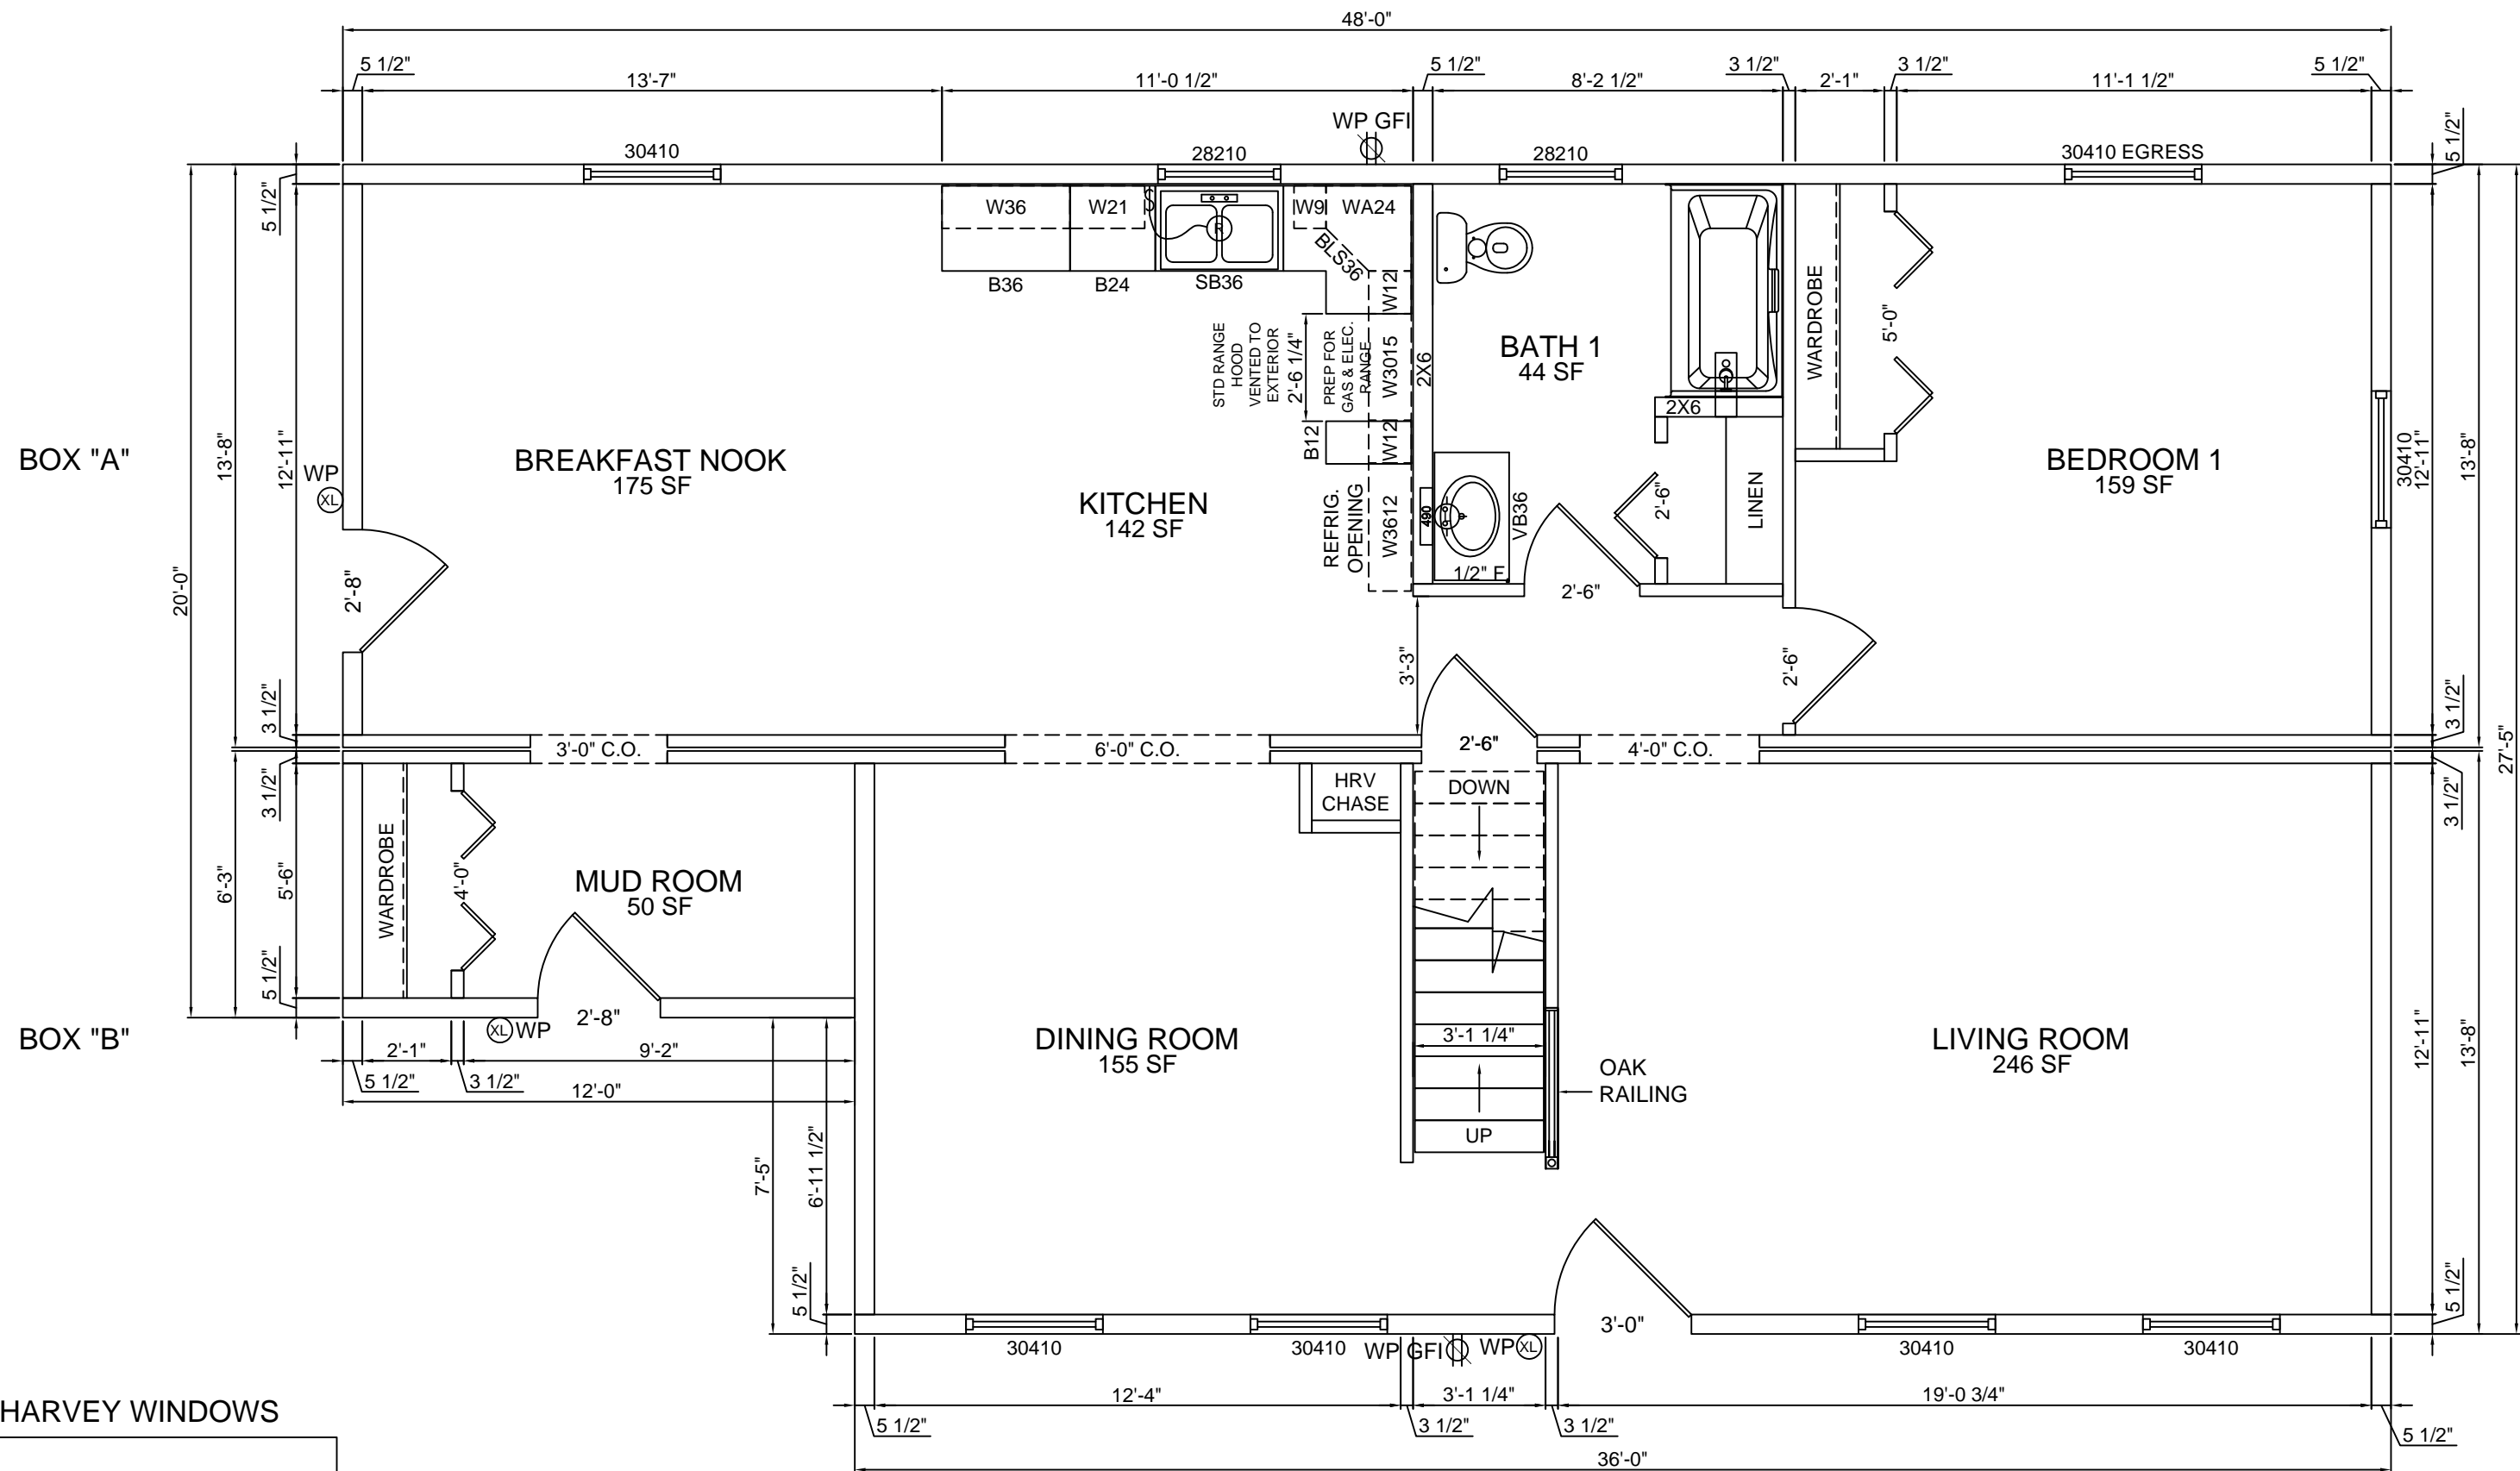


HARVEY WINDOWS
8'-0" CEILINGS

JOB NAME
BUILDER


HOUSE TYPE
Topsham Cape
FILE NAME:
SERIAL #:

1st FLOOR PLAN
SHEET # P3
SCALE: 1/4" = 1'-0"
DWN BY: KBS
DATE:

REVISIONS	

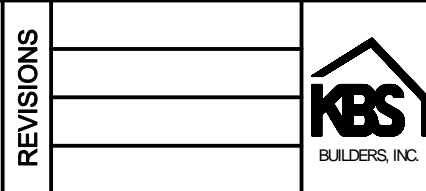

KBS BUILDERS, INC.
300 PARK STREET, SOUTH PARIS, ME 04281
PHONE: 207-739-2400 FAX: 207-739-2223

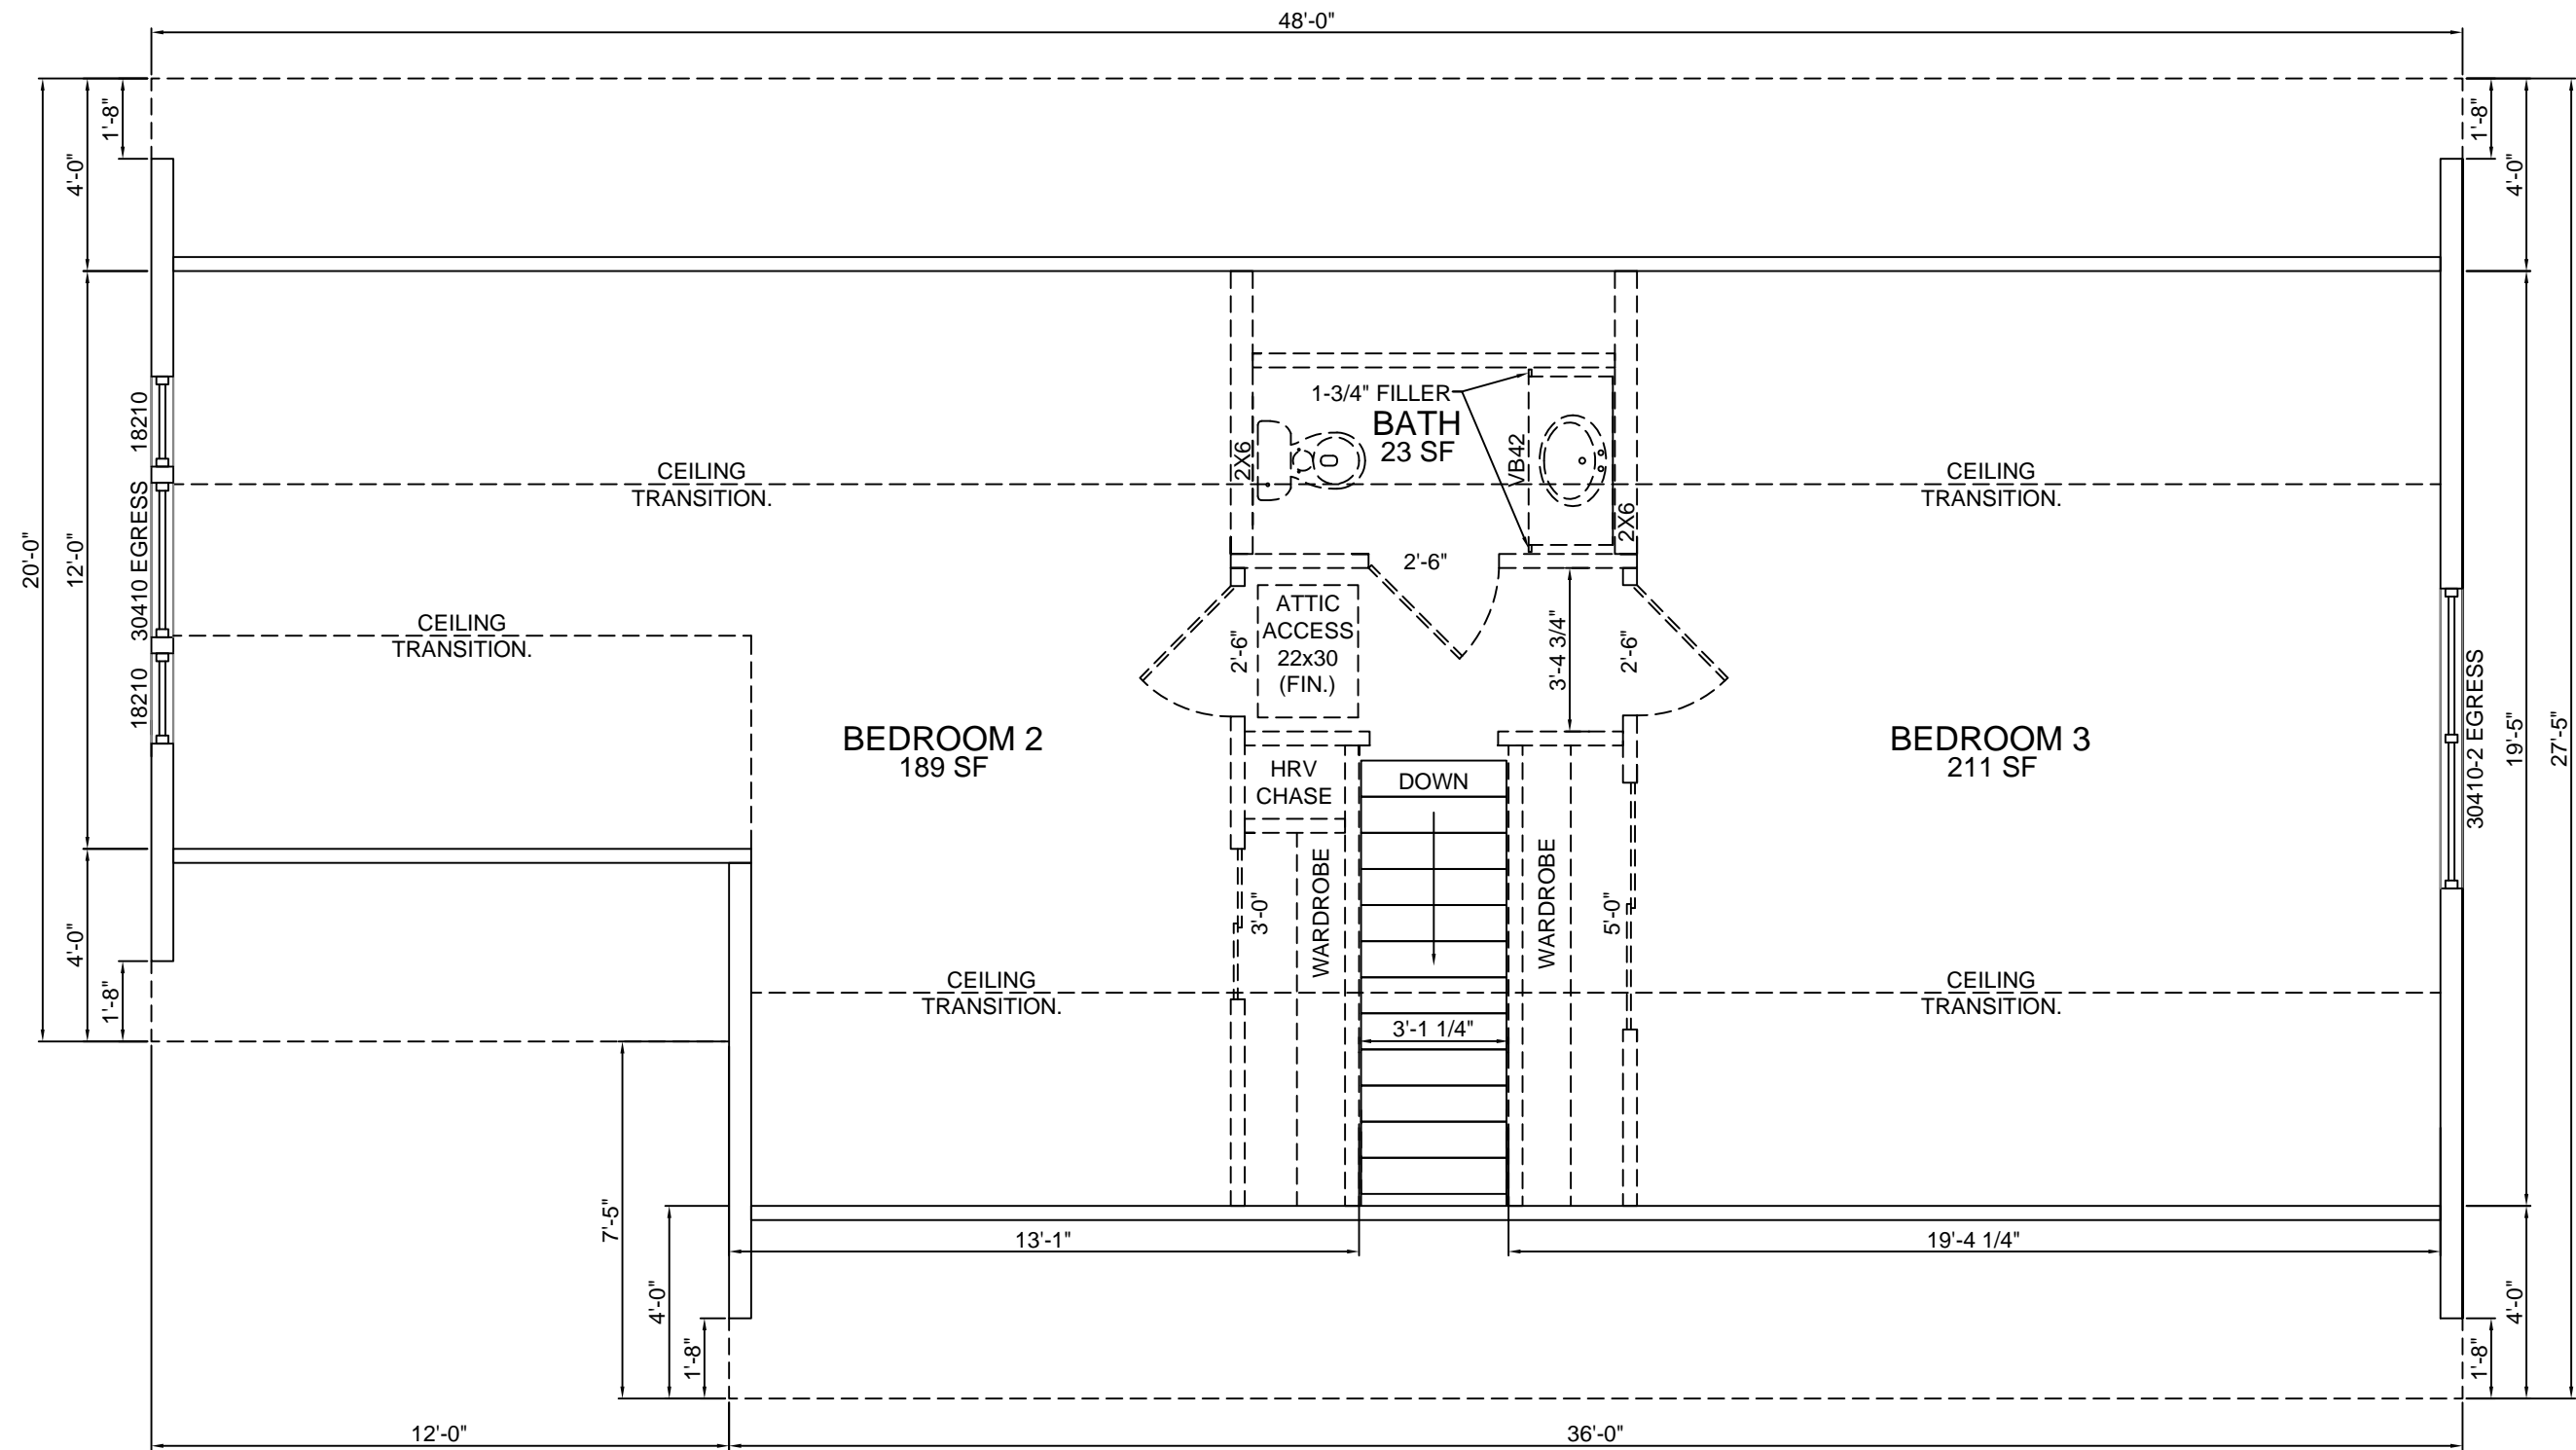

HARVEY WINDOWS

8'-0" CEILINGS

JOB NAME

BUILDER

HOUSE TYPE

Topsham Cape

FILE NAME:
SERIAL #:

2nd FLOOR PLAN

SHEET # P4
SCALE: 1/4" = 1'-0"
DWN BY: KBS
DATE:

REVISIONS



KBS BUILDERS, INC.
300 PARK STREET, SOUTH PARIS, ME 04281
PHONE: 207-739-2400 FAX: 207-739-2223