

FRONT ELEVATION

NOTE:
 - ELEVATIONS ARE FOR GRAPHIC REPRESENTATION ONLY. REFER TO WORK ORDER FORM FOR DETAILED INFORMATION.
 - EXTERIOR STEPS, RAILINGS & LANDINGS ONSITE BY OTHER.

JOB NAME

BUILDER

HOUSE TYPE

Dexter Colonial

FILE NAME:
 SERIAL #:


FRONT ELEVATION

SHEET # P2
 SCALE: 1/4" = 1'-0"
 DWN BY: KBS
 DATE:


REVISIONS




KBS BUILDERS, INC.
 300 PARK STREET, SOUTH PARIS, ME 04281
 PHONE: 207-739-2400 FAX: 207-739-2223

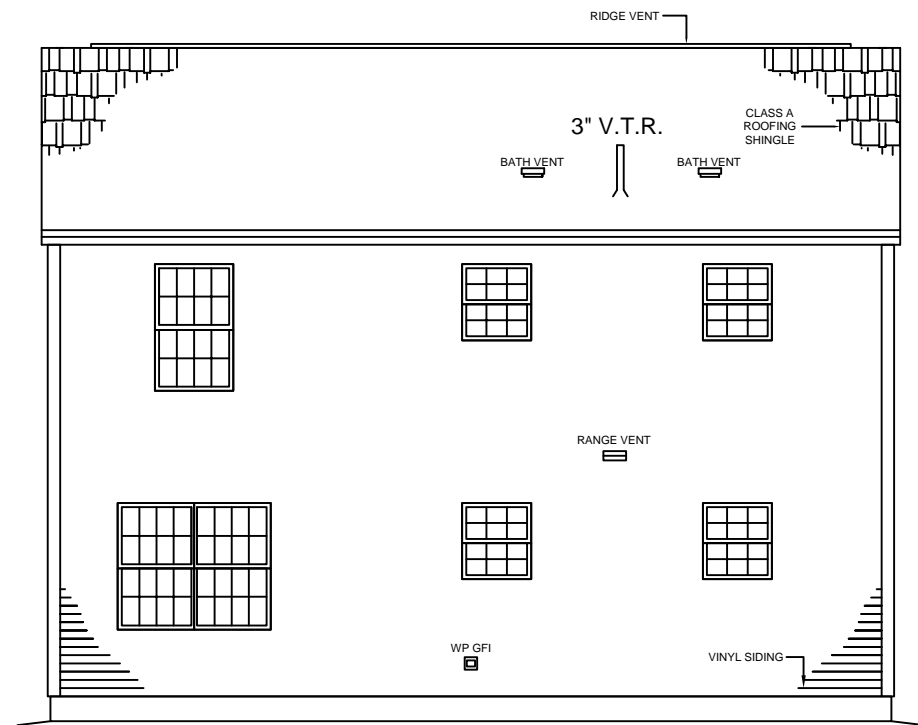

REAR ELEVATION

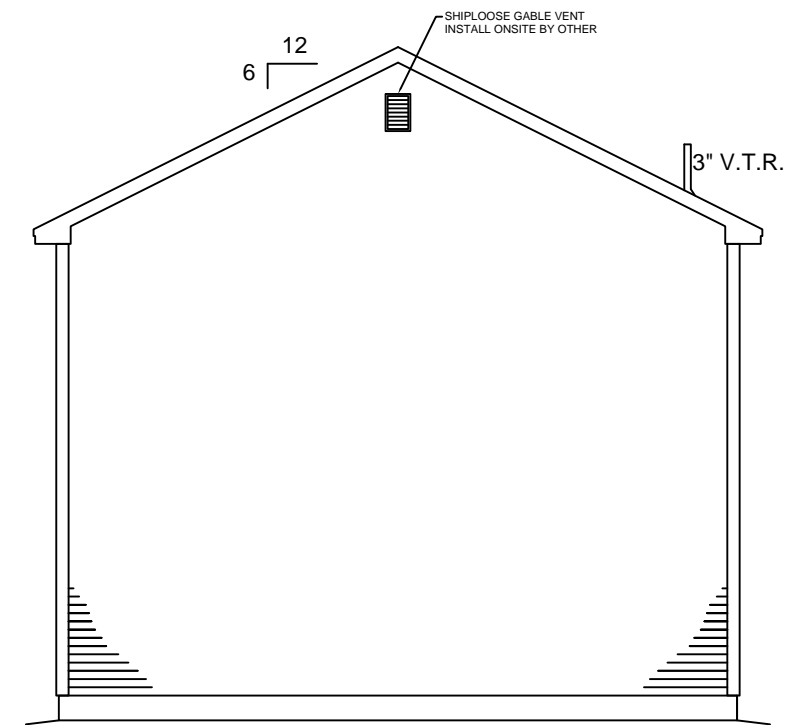

RIGHT ELEVATION

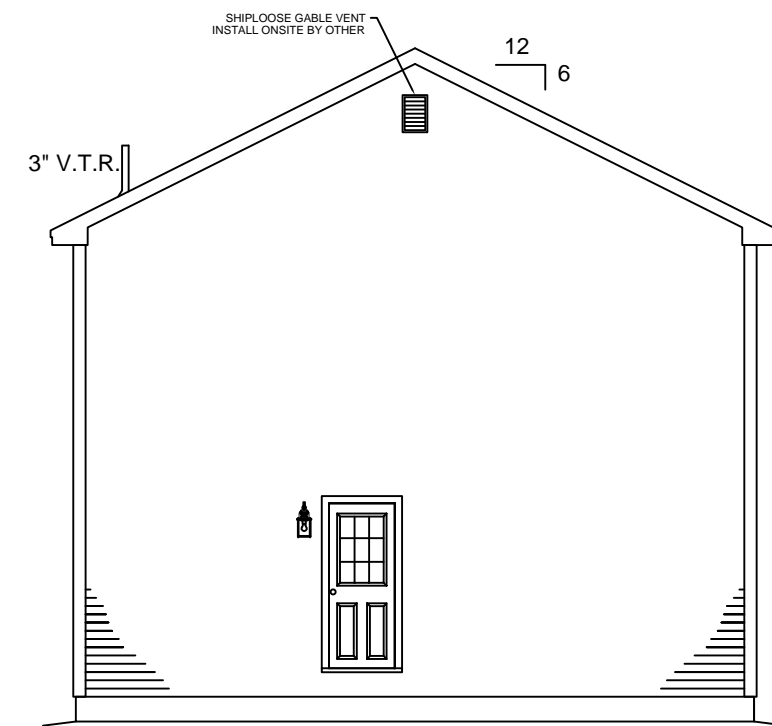

LEFT ELEVATION

NOTE:
 - ELEVATIONS ARE FOR GRAPHIC REPRESENTATION ONLY. REFER TO WORK ORDER FORM FOR DETAILED INFORMATION.
 - EXTERIOR STEPS, RAILINGS & LANDINGS ONSITE BY OTHER.

JOB NAME

BUILDER

HOUSE TYPE

Dexter Colonial

FILE NAME:
 SERIAL #:


EXTERIOR ELEVATIONS

SHEET # P2a
 SCALE: 1/8" = 1'-0"
 DWN BY: KBS
 DATE:

REVISIONS




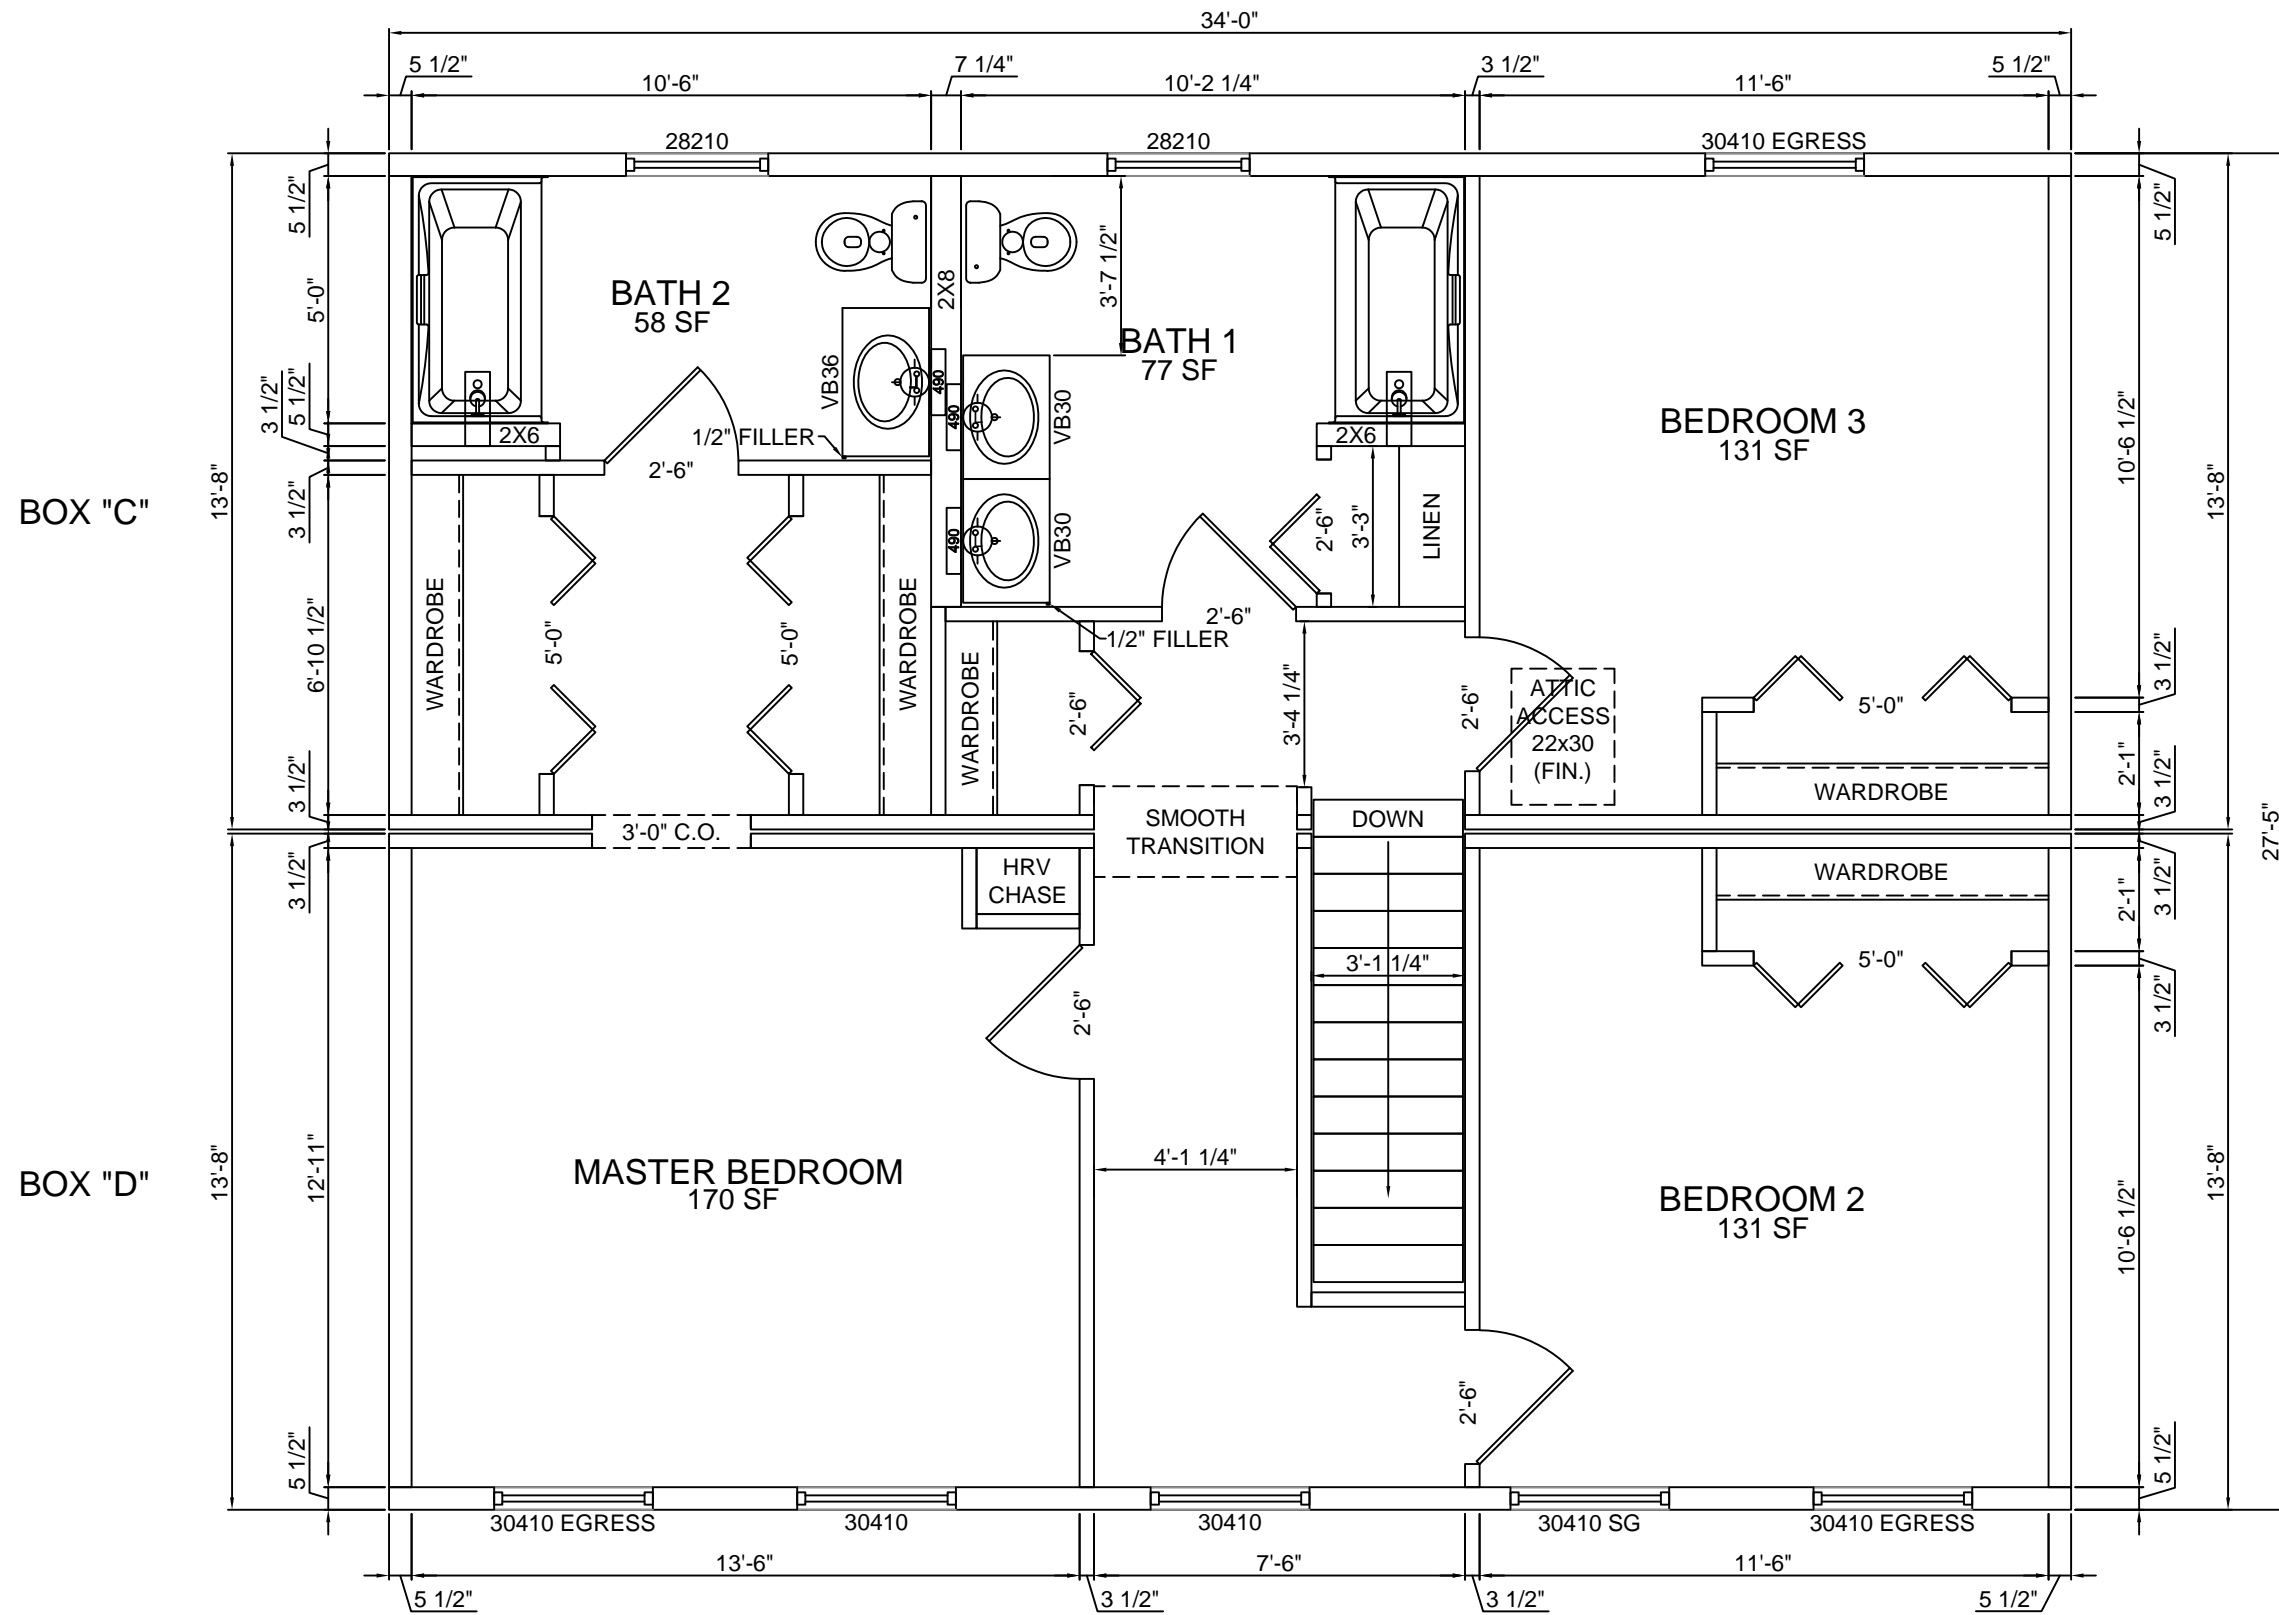
KBS BUILDERS, INC.
 300 PARK STREET, SOUTH PARIS, ME 04281
 PHONE: 207-739-2400 FAX: 207-739-2223

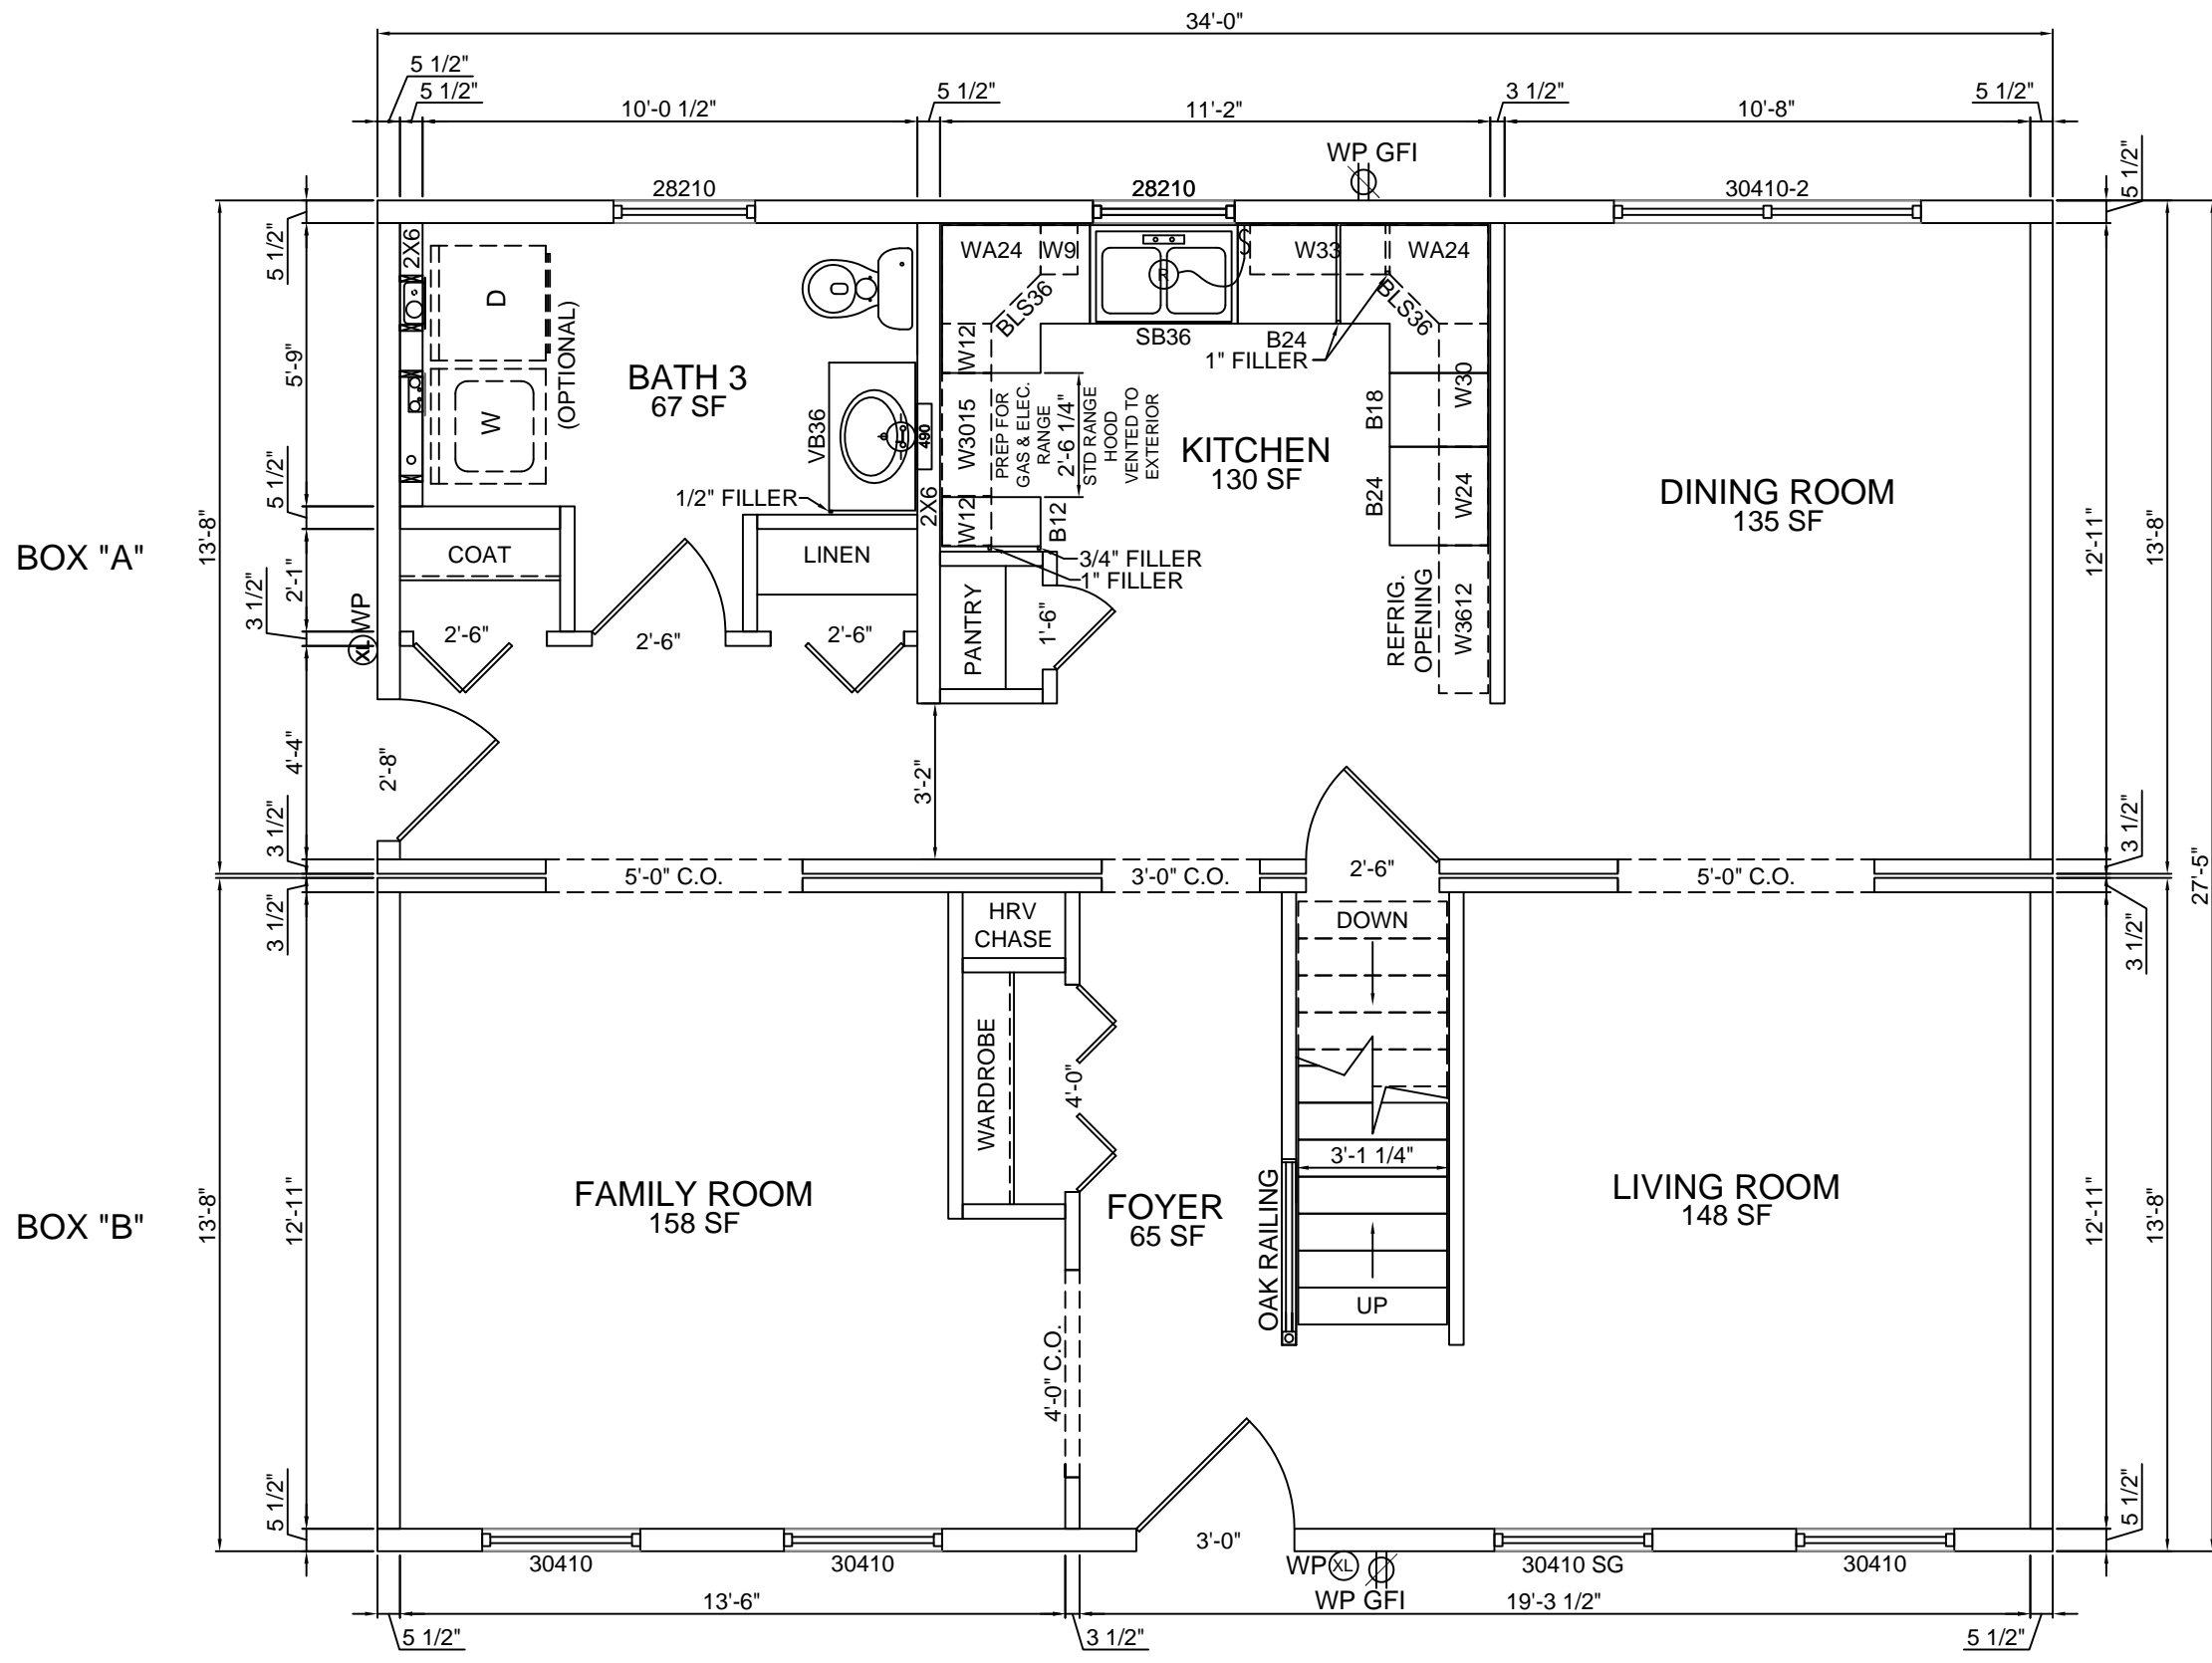

HARVEY WINDOWS

8'-0" CEILINGS

<p>JOB NAME</p>	<p>BUILDER</p>	<p>HOUSE TYPE</p> <p>Dexter Colonial</p> <p>FILE NAME:</p> <p>SERIAL #:</p>	<p>1st FLOOR PLAN</p> <p>SHEET # P3</p> <p>SCALE: 1/4" = 1'-0"</p> <p>DWN BY: KBS</p> <p>DATE:</p>	<p>REVISIONS</p> <table border="1"> <tr><td> </td><td> </td></tr> <tr><td> </td><td> </td></tr> <tr><td> </td><td> </td></tr> </table>								<p>KBS BUILDERS, INC.</p> <p>300 PARK STREET, SOUTH PARIS, ME 04281</p> <p>PHONE: 207-739-2400 FAX: 207-739-2223</p>



HARVEY WINDOWS

8'-0" CEILINGS

JOB NAME

BUILDER

HOUSE TYPE
Dexter Colonial
 FILE NAME:
 SERIAL #:

2nd FLOOR PLAN
 SHEET # P4
 SCALE: 1/4" = 1'-0"
 DWN BY: KBS
 DATE:

REVISIONS	



KBS BUILDERS, INC.
 300 PARK STREET, SOUTH PARIS, ME 04281
 PHONE: 207-739-2400 FAX: 207-739-2223