

FRONT ELEVATION

NOTE:
 - ELEVATIONS ARE FOR GRAPHIC REPRESENTATION ONLY. REFER TO WORK ORDER FORM FOR DETAILED INFORMATION.
 - EXTERIOR STEPS, RAILINGS & LANDINGS ONSITE BY OTHER.

JOB NAME

BUILDER

HOUSE TYPE

Hampden Colonial

FILE NAME:
 SERIAL #:


FRONT ELEVATION

SHEET # P2
 SCALE: 1/4" = 1'-0"
 DWN BY: KBS
 DATE:


REVISIONS




KBS BUILDERS, INC.
 300 PARK STREET, SOUTH PARIS, ME 04281
 PHONE: 207-739-2400 FAX: 207-739-2223

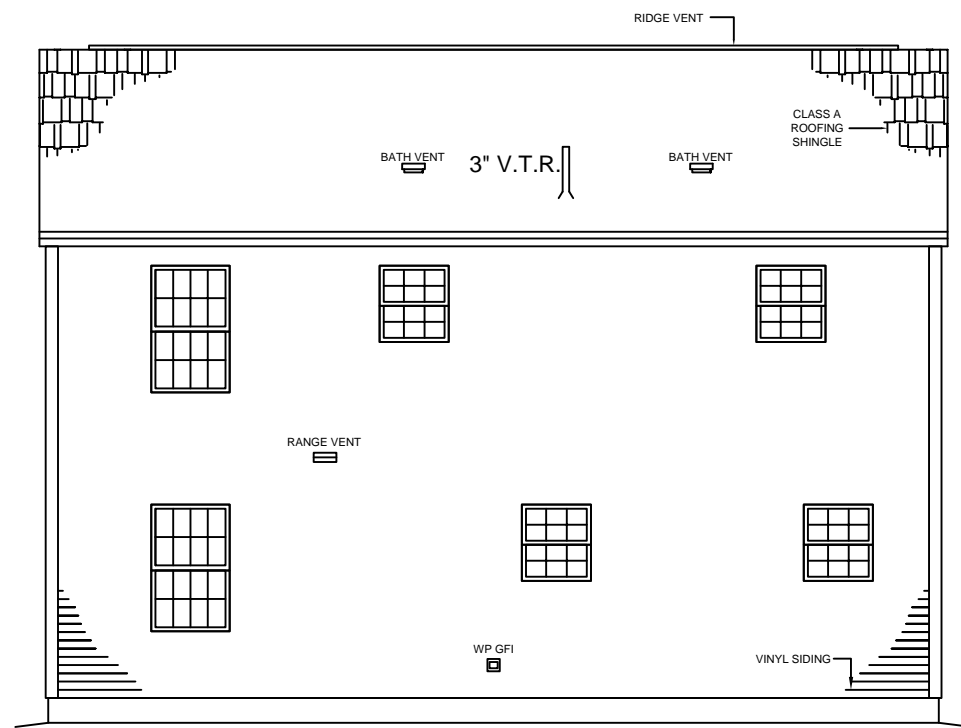

REAR ELEVATION

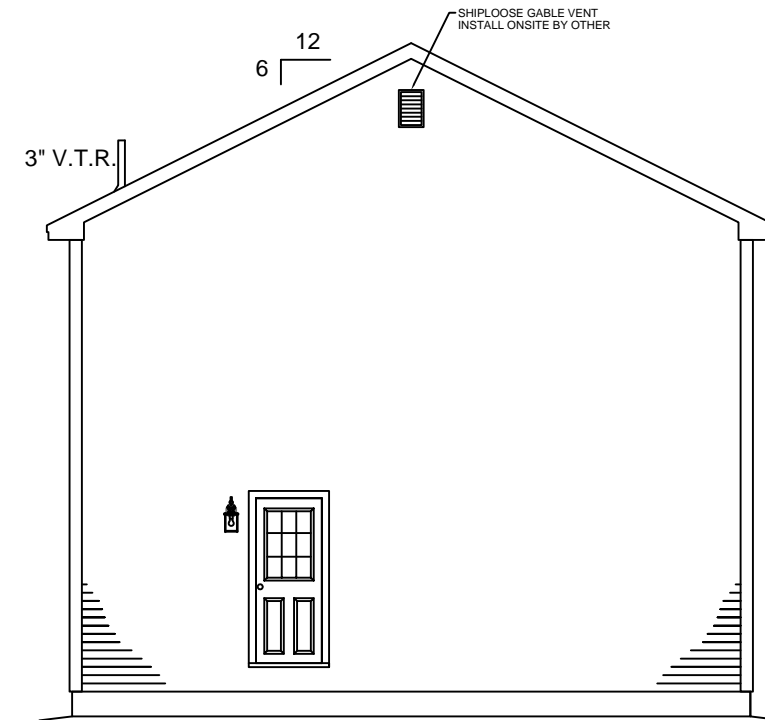

LEFT ELEVATION

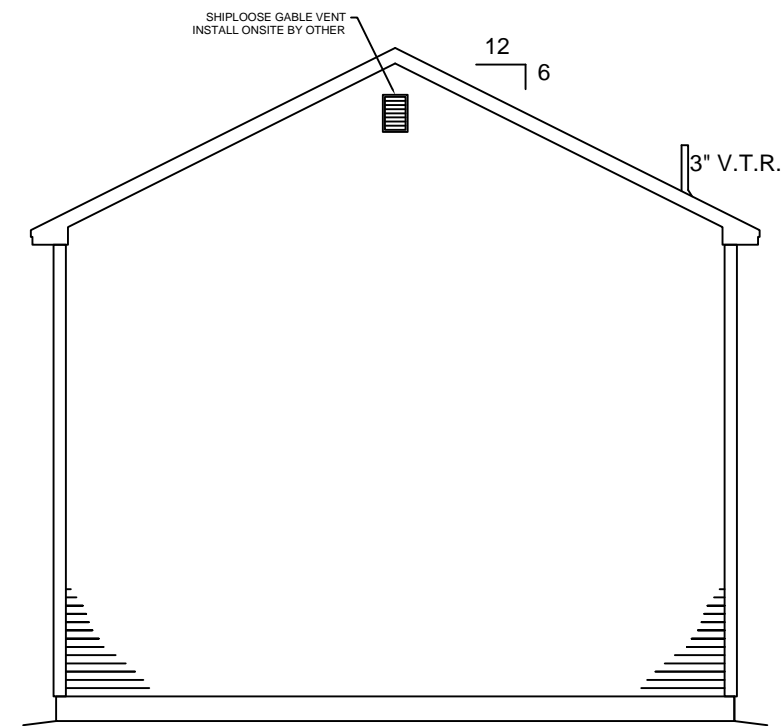

RIGHT ELEVATION

NOTE:
 - ELEVATIONS ARE FOR GRAPHIC REPRESENTATION ONLY. REFER TO WORK ORDER FORM FOR DETAILED INFORMATION.
 - EXTERIOR STEPS, RAILINGS & LANDINGS ONSITE BY OTHER.

JOB NAME

BUILDER

HOUSE TYPE

Hampden Colonial

EXTERIOR ELEVATIONS


SHEET # P2a
 SCALE: 1/8" = 1'-0"
 DWN BY: KBS
 DATE:

FILE NAME:
 SERIAL #:

REVISIONS



KBS BUILDERS, INC.
 300 PARK STREET, SOUTH PARIS, ME 04281
 PHONE: 207-739-2400 FAX: 207-739-2223

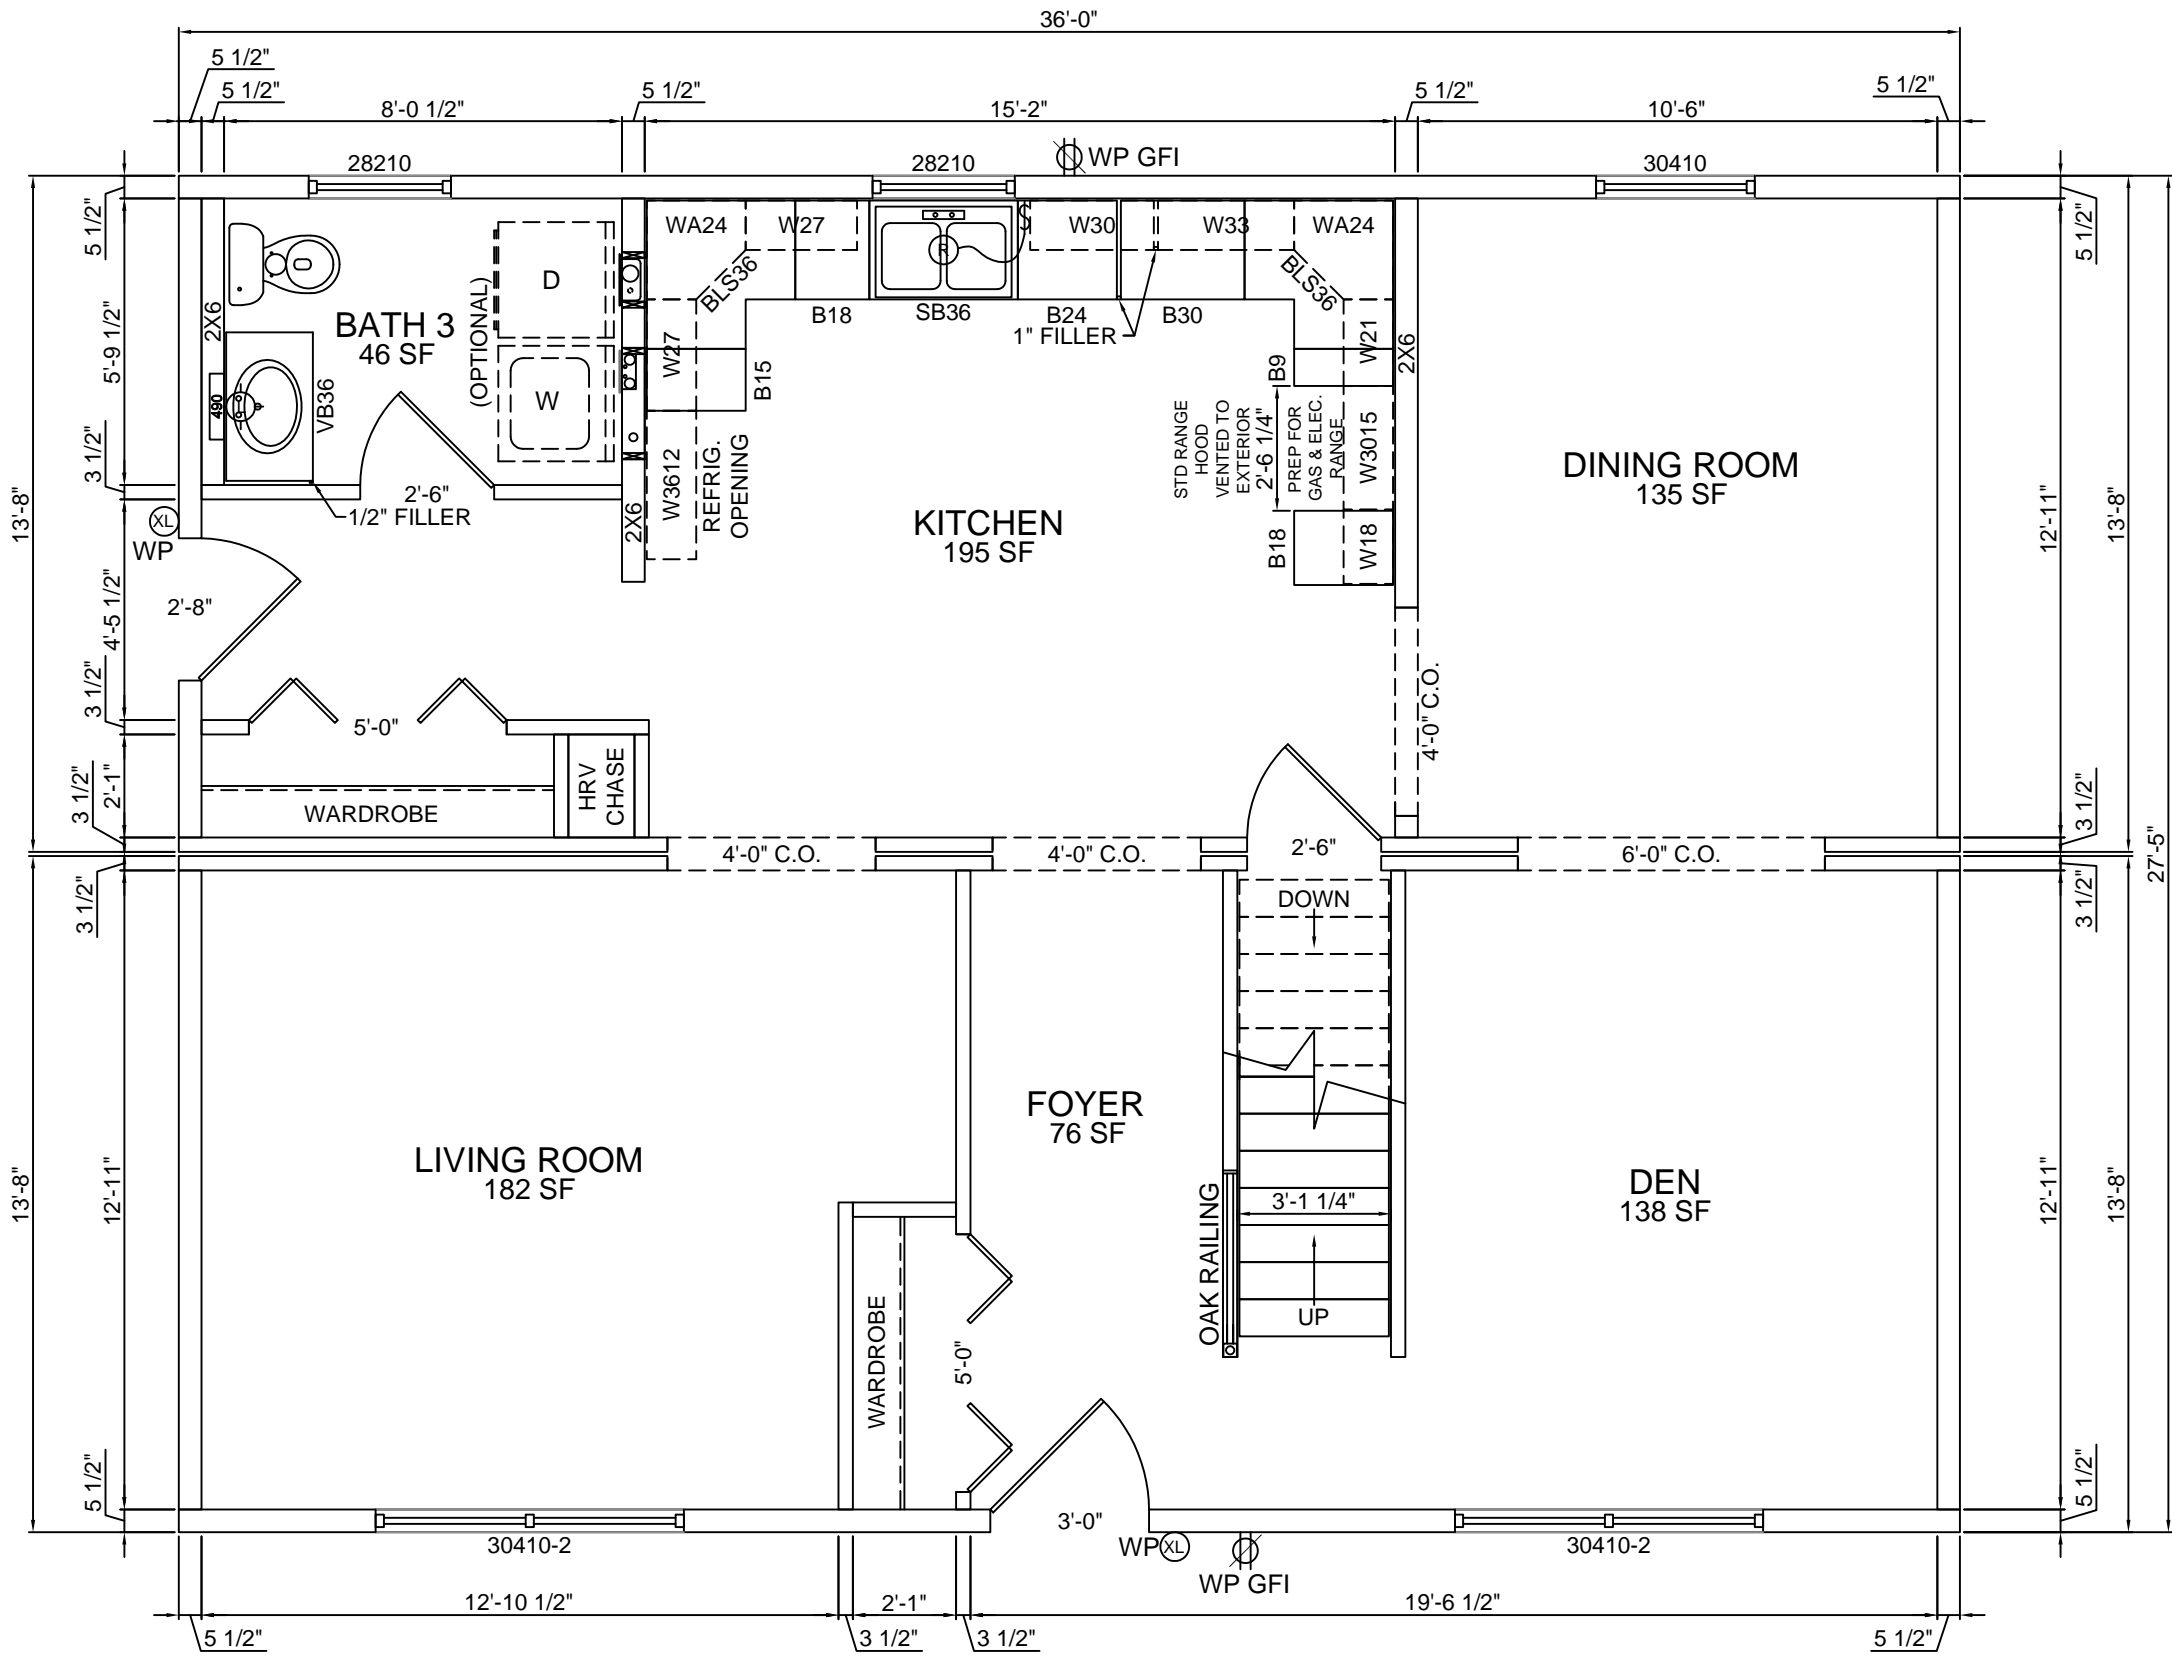

HARVEY WINDOWS


8'-0" CEILINGS

JOB NAME
 BUILDER


HOUSE TYPE
Hampden Colonial
 FILE NAME:
 SERIAL #:

1st FLOOR PLAN
 SHEET # P3
 SCALE: 1/4" = 1'-0"
 DWN BY: KBS
 DATE:

REVISIONS	

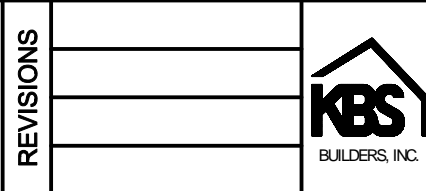


KBS BUILDERS, INC.
 300 PARK STREET, SOUTH PARIS, ME 04281
 PHONE: 207-739-2400 FAX: 207-739-2223

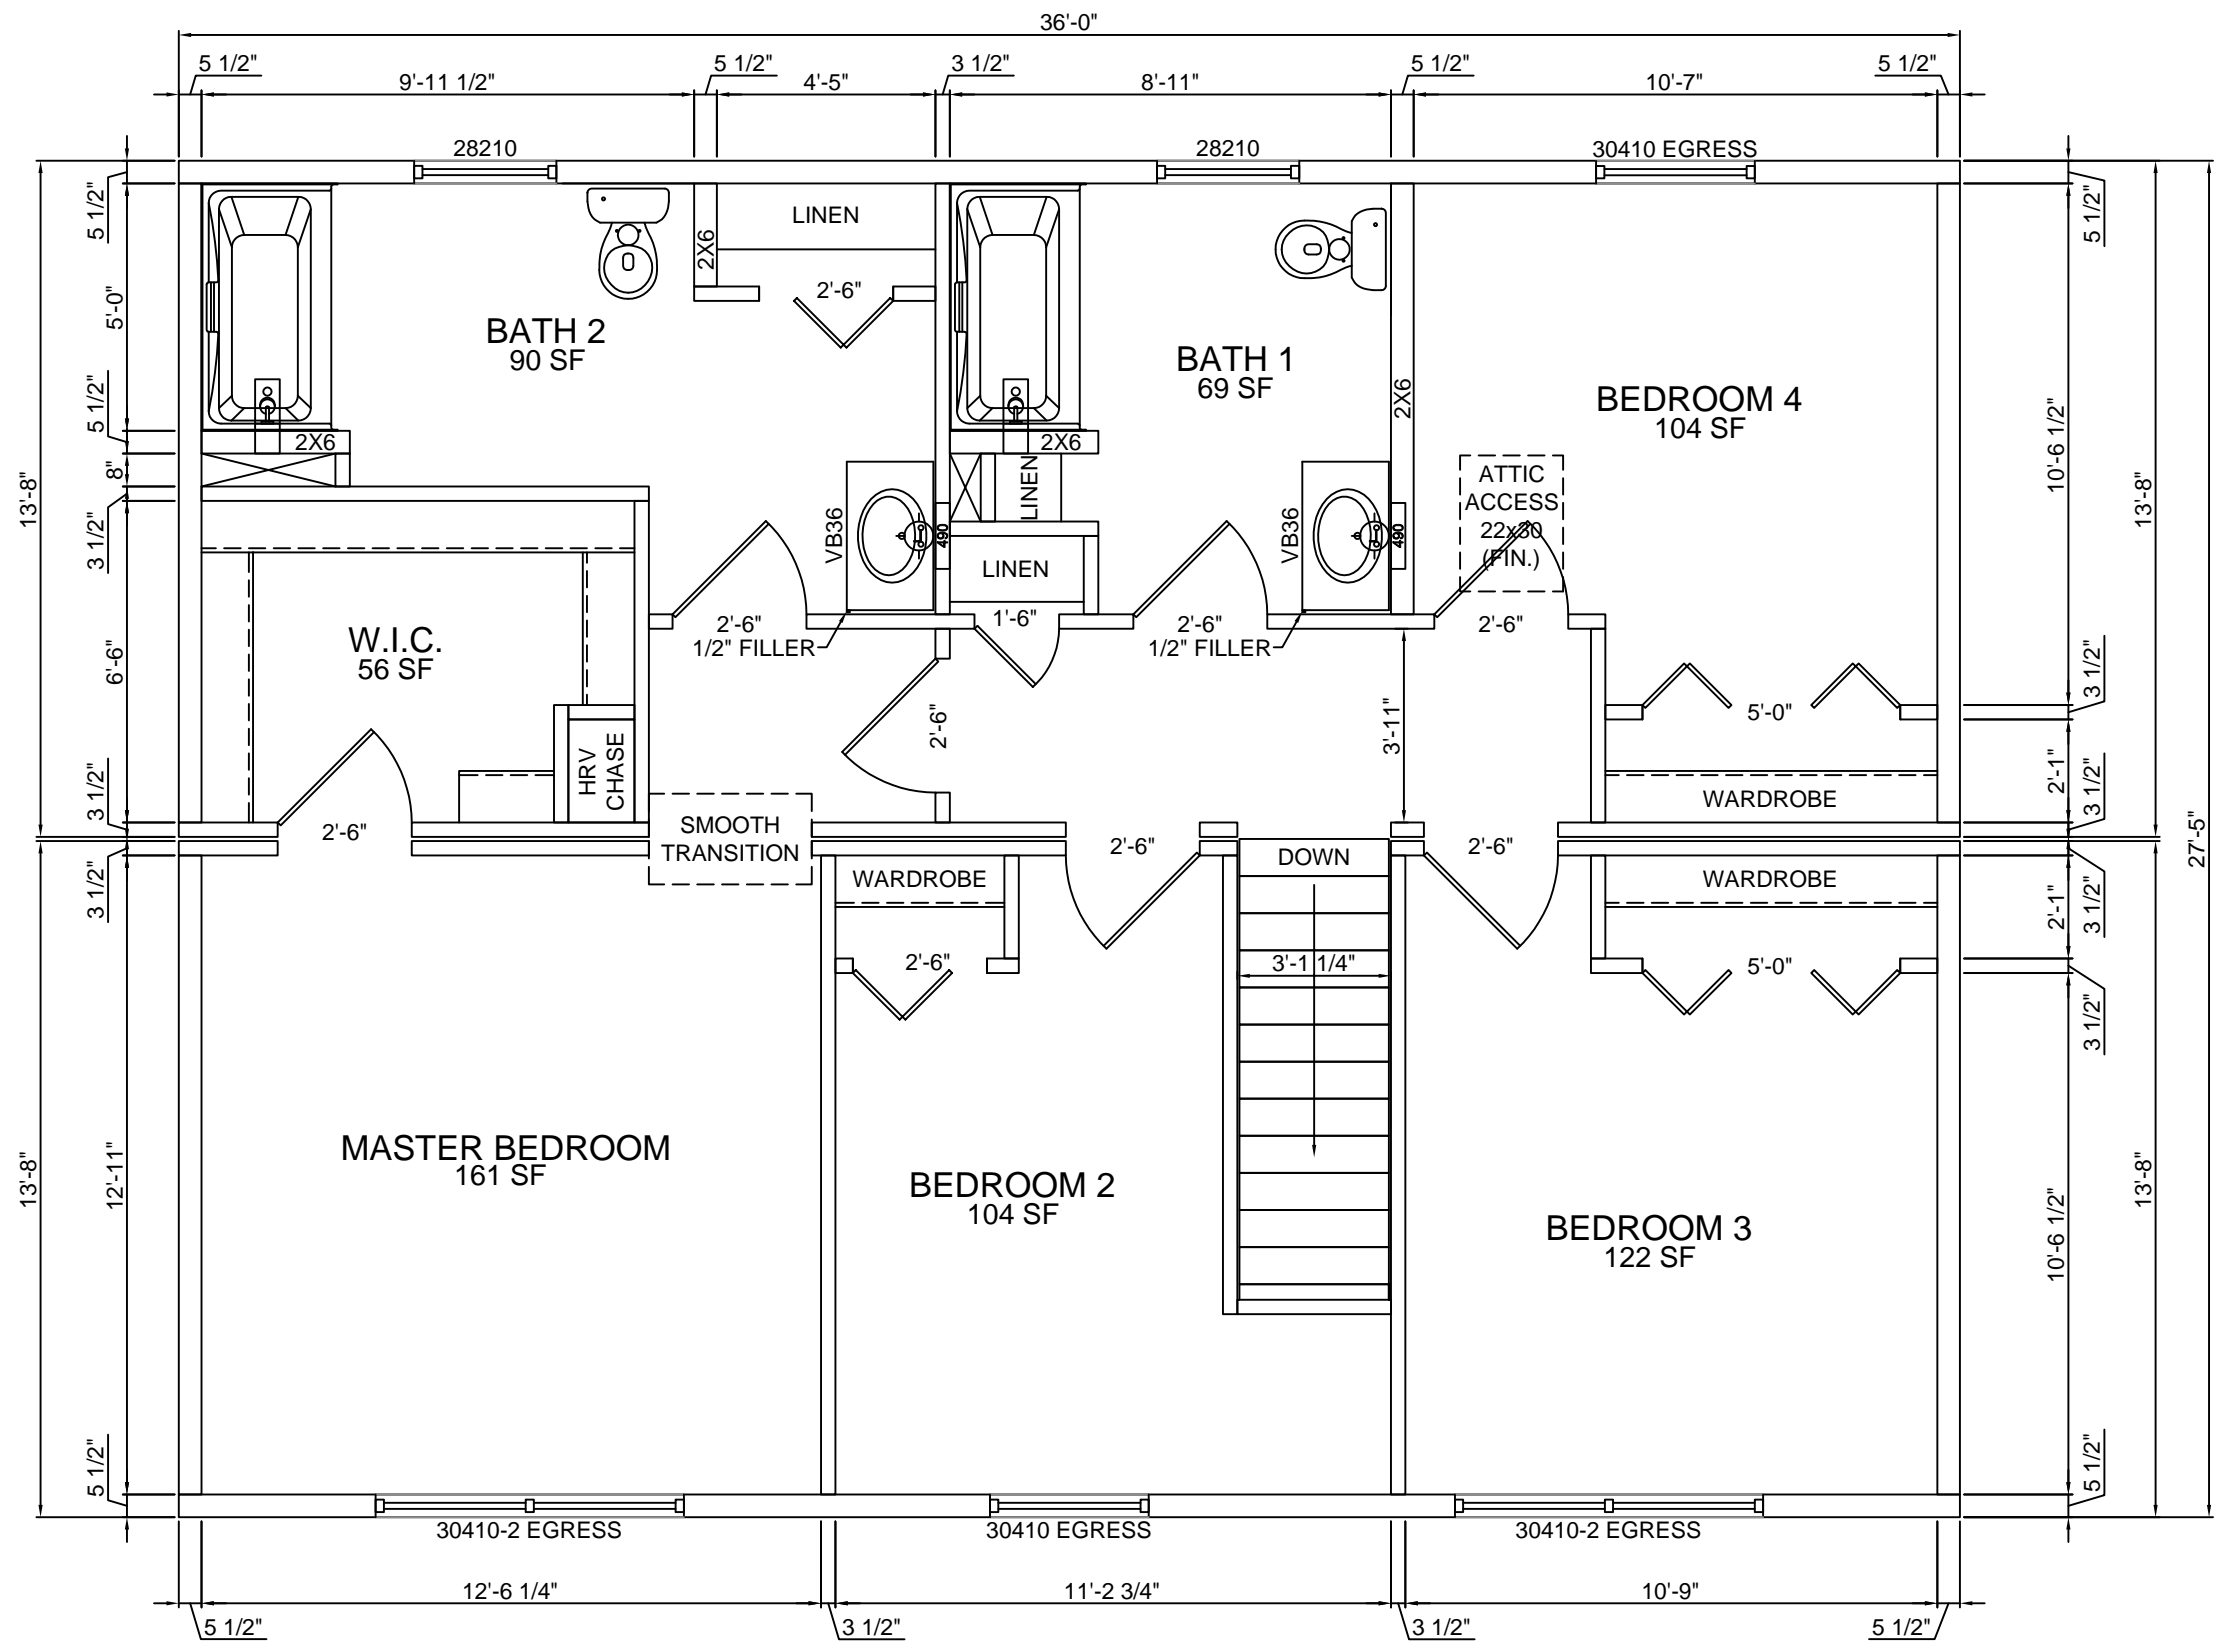

HARVEY WINDOWS

8'-0" CEILINGS

<p>JOB NAME</p>	<p>BUILDER</p>	<p>HOUSE TYPE Hampden Colonial</p> <p>FILE NAME: SERIAL #:</p>	<p>2nd FLOOR PLAN</p> <p>SHEET # P4 SCALE: 1/4" = 1'-0" DWN BY: KBS DATE:</p>	<p>REVISIONS</p> <table border="1"> <tr><td> </td><td> </td></tr> <tr><td> </td><td> </td></tr> <tr><td> </td><td> </td></tr> </table>								<p>KBS BUILDERS, INC.</p> <p>300 PARK STREET, SOUTH PARIS, ME 04281 PHONE: 207-739-2400 FAX: 207-739-2223</p>