

## FRONT ELEVATION

**NOTE:**

- ELEVATIONS ARE FOR GRAPHIC REPRESENTATION ONLY. REFER TO WORK ORDER FORM FOR DETAILED INFORMATION.
- EXTERIOR STEPS, RAILINGS & LANDINGS ONSITE BY OTHER.

JOB NAME

BUILDER

HOUSE TYPE

**Aroostook Ranch**

FILE NAME:  
SERIAL #:


**FRONT ELEVATION**

SHEET # P2  
SCALE: 1/4" = 1'-0"  
DWN BY: KBS  
DATE:


REVISIONS





**KBS BUILDERS, INC.**  
300 PARK STREET, SOUTH PARIS, ME 04281  
PHONE: 207-739-2400 FAX: 207-739-2223

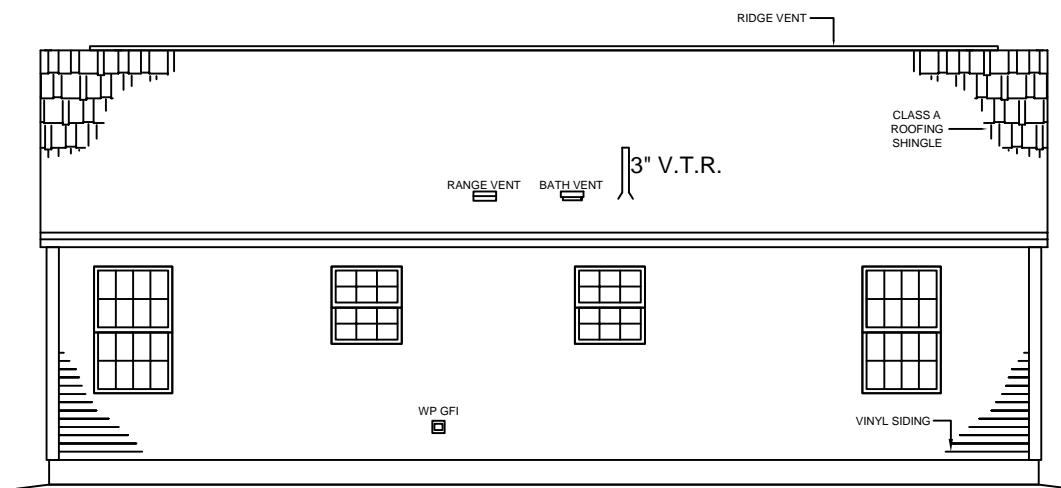

REAR ELEVATION

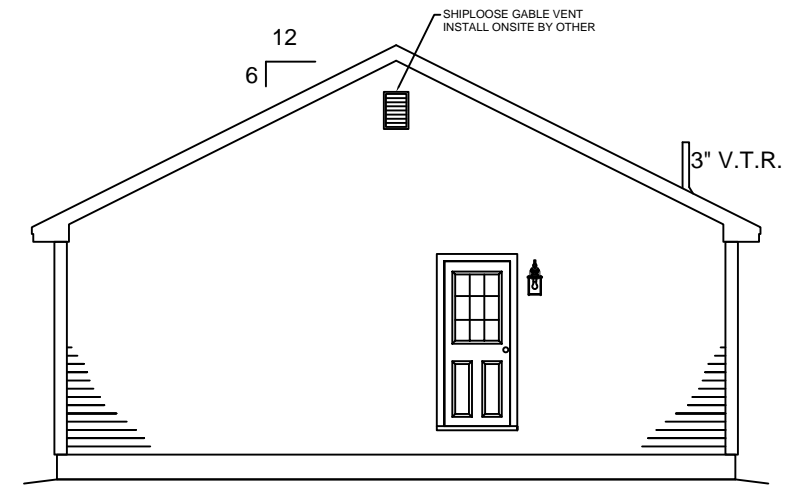

RIGHT ELEVATION

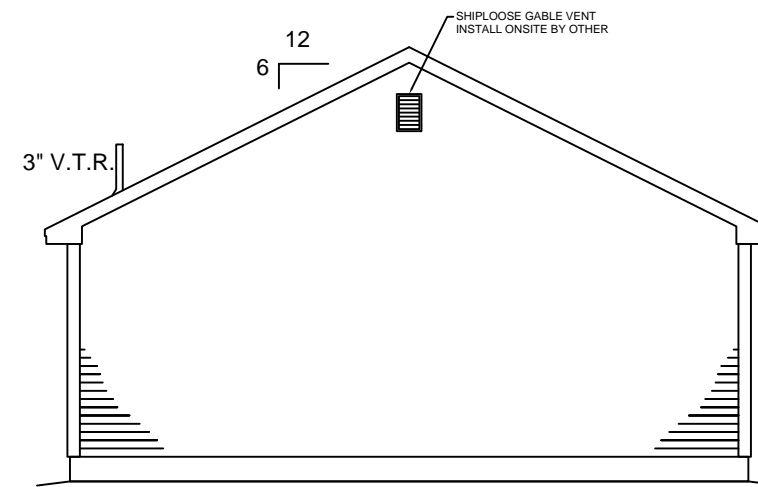

LEFT ELEVATION

NOTE:  
 - ELEVATIONS ARE FOR GRAPHIC REPRESENTATION ONLY. REFER TO WORK ORDER FORM FOR DETAILED INFORMATION.  
 - EXTERIOR STEPS, RAILINGS & LANDINGS ONSITE BY OTHER.

JOB NAME

BUILDER

HOUSE TYPE

**Aroostook Ranch**


EXTERIOR ELEVATIONS

SHEET # P2a  
 SCALE: 1/8" = 1'-0"  
 DWN BY: KBS  
 DATE:

REVISIONS




**KBS BUILDERS, INC.**  
 300 PARK STREET, SOUTH PARIS, ME 04281  
 PHONE: 207-739-2400 FAX: 207-739-2223

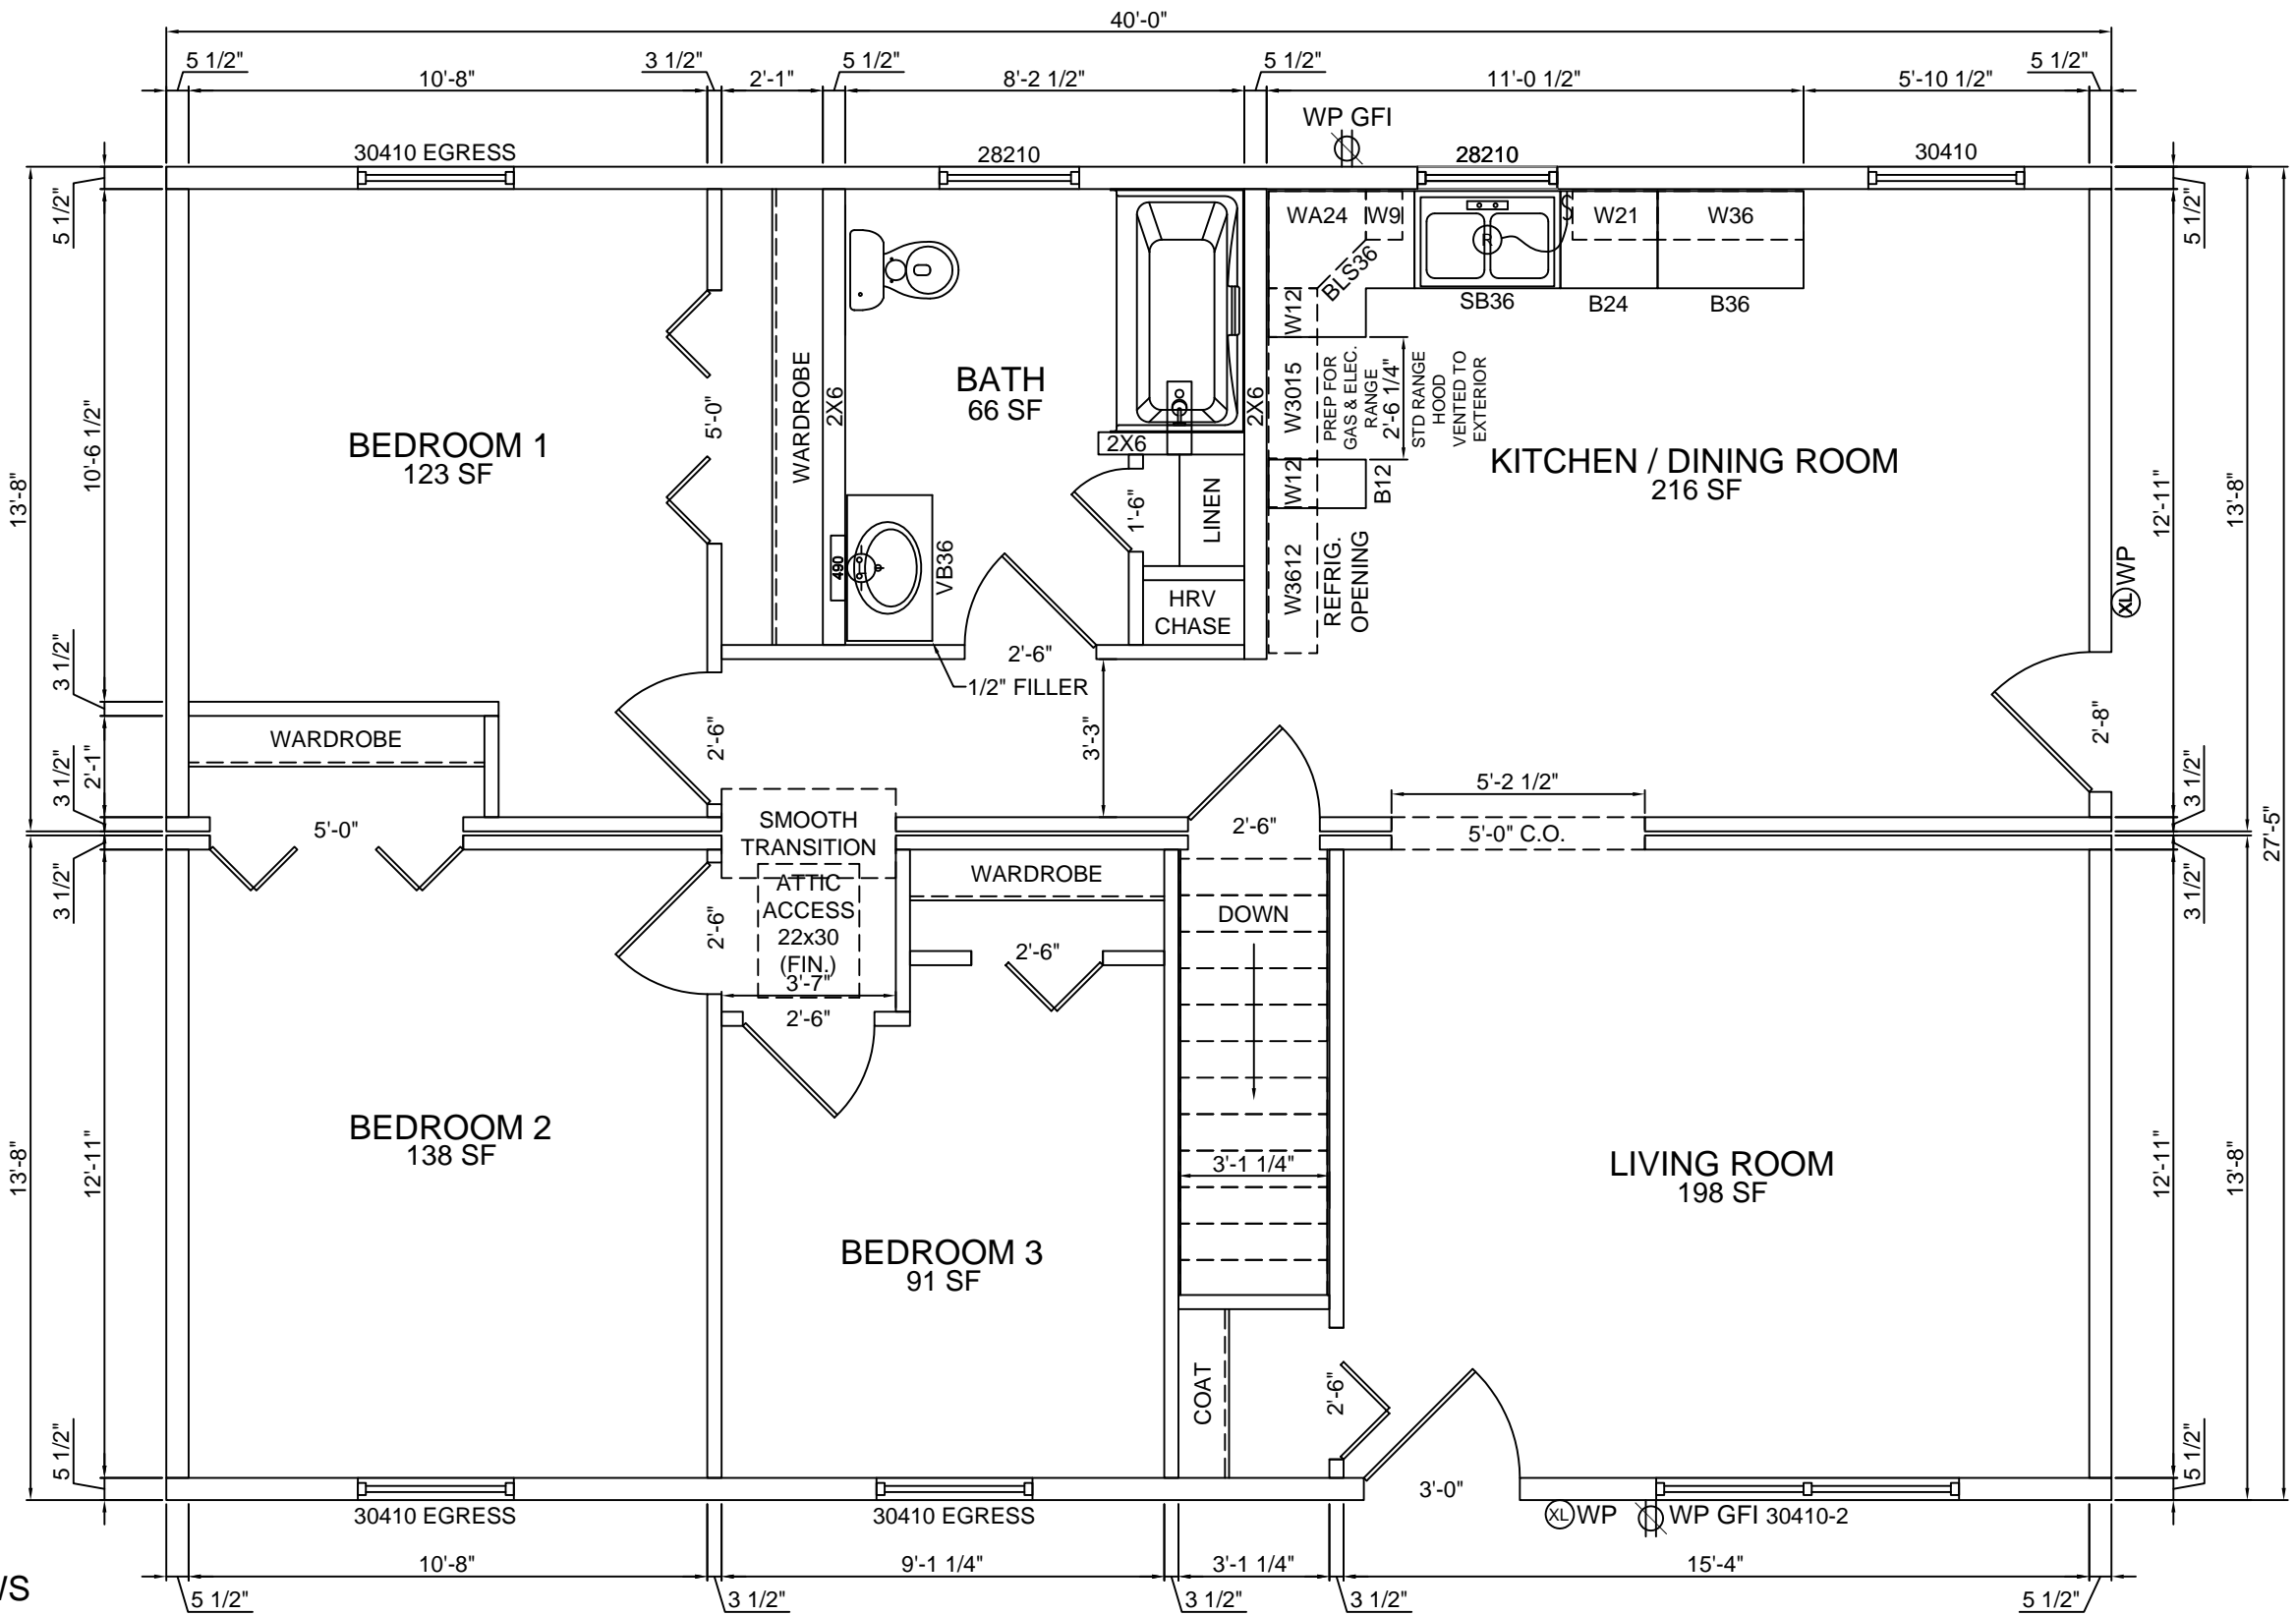

BOX "A"

BOX "B"

HARVEY WINDOWS


8'-0" CEILINGS

JOB NAME  
 BUILDER

HOUSE TYPE  
**Aroostook Ranch**  
 FILE NAME:  
 SERIAL #:

1st FLOOR PLAN  
 SHEET # P3  
 SCALE: 1/4" = 1'-0"  
 DWN BY: KBS  
 DATE:

REVISIONS	

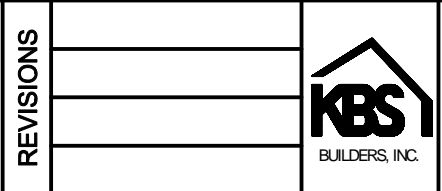

**KBS BUILDERS, INC.**  
 300 PARK STREET, SOUTH PARIS, ME 04281  
 PHONE: 207-739-2400 FAX: 207-739-2223